

LEGENDE

HARDE BODEM

BEGIN BEGROEIING

AS RIVIER

SLIBBODEM


KRUISING AFSLUITING

KRUISING MUUR

KRUISING GEBOUW

BETON

METSELWERK

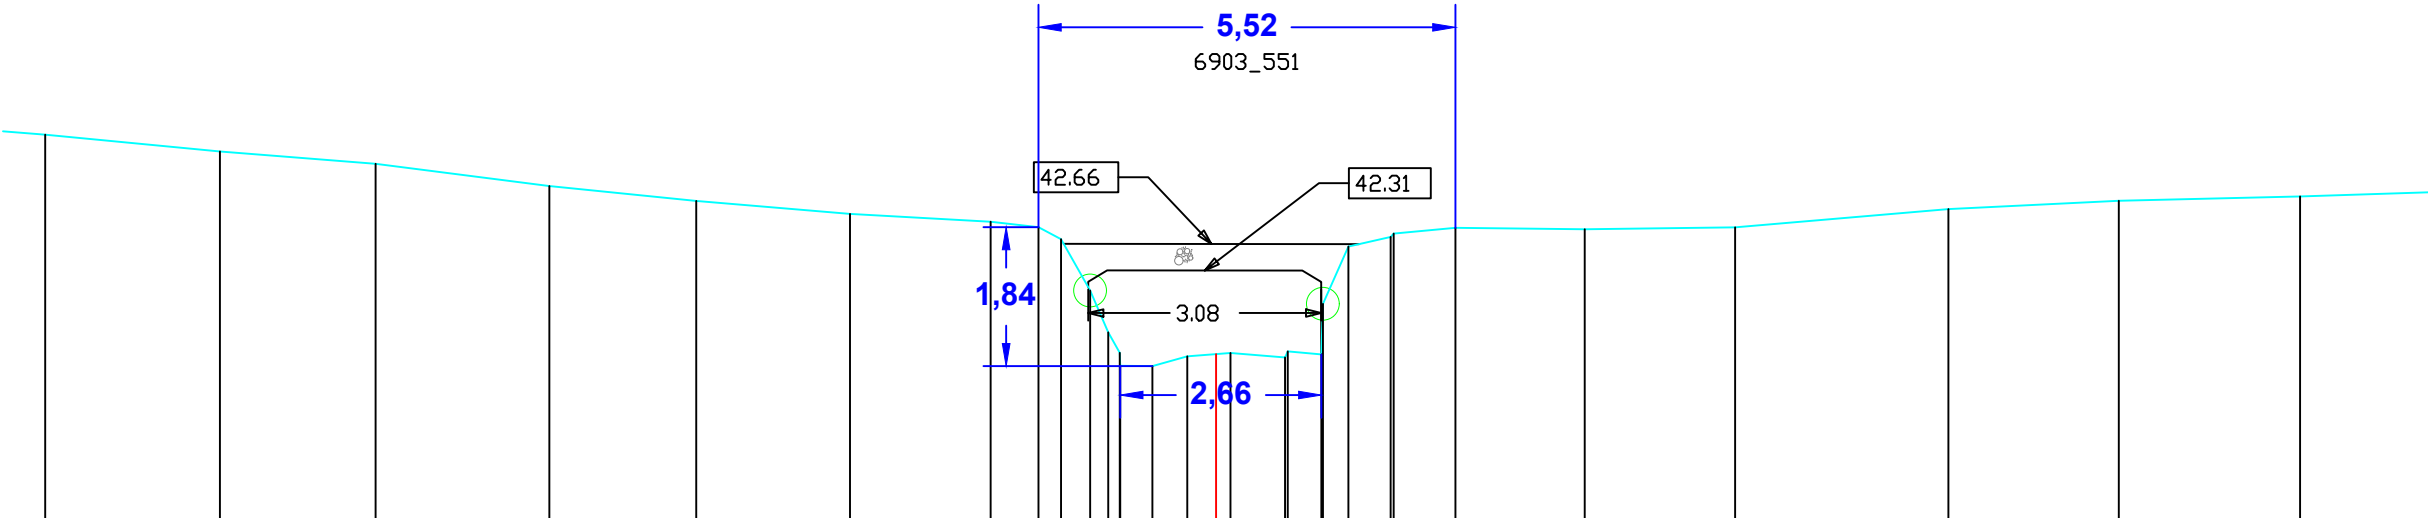

MATEN TERREIN	44.11		43.88		43.72		43.43		43.23		43.06		42.95	42.88	42.73	42.66	42.05	41.79	41.49	41.05	41.18	41.22	41.16	41.20	42.66	42.63	42.75	42.88		43.12		43.23		43.29			
TUSSENAFSTANDEN TERREIN		2.31		2.06		2.30		1.94		2.03		1.86		0.63	0.30	0.70	0.74	0.29	0.24	0.04	0.46	0.57	0.72	0.07	0.44	0.02	0.56	0.04	0.82	1.71		1.99		2.82		2.40	2.11
GEKUMULEERDE AFSTANDEN TERREIN	-15.49		-13.18		-11.12		-8.82		-6.88		-4.84		-2.98	-2.35	-2.05	-1.31	-0.61	-0.32	-0.28	-0.84	-0.38	0.19	0.95	1.44	1.39	1.75	2.31	3.17		4.88		6.87		11.94		14.34	
MATEN SLIB																																					
TUSSENAFSTANDEN SLIB																																					
GEKUMULEERDE AFSTANDEN SLIB																																					