

LEGENDE

HARDE BODEM
BEGIN BEGROEIING
AS RIVIER
SLIBBODEM


KRUISING AFSLUITING

KRUISING MUUR

KRUISING GEBOUW

BETON

METSELWERK

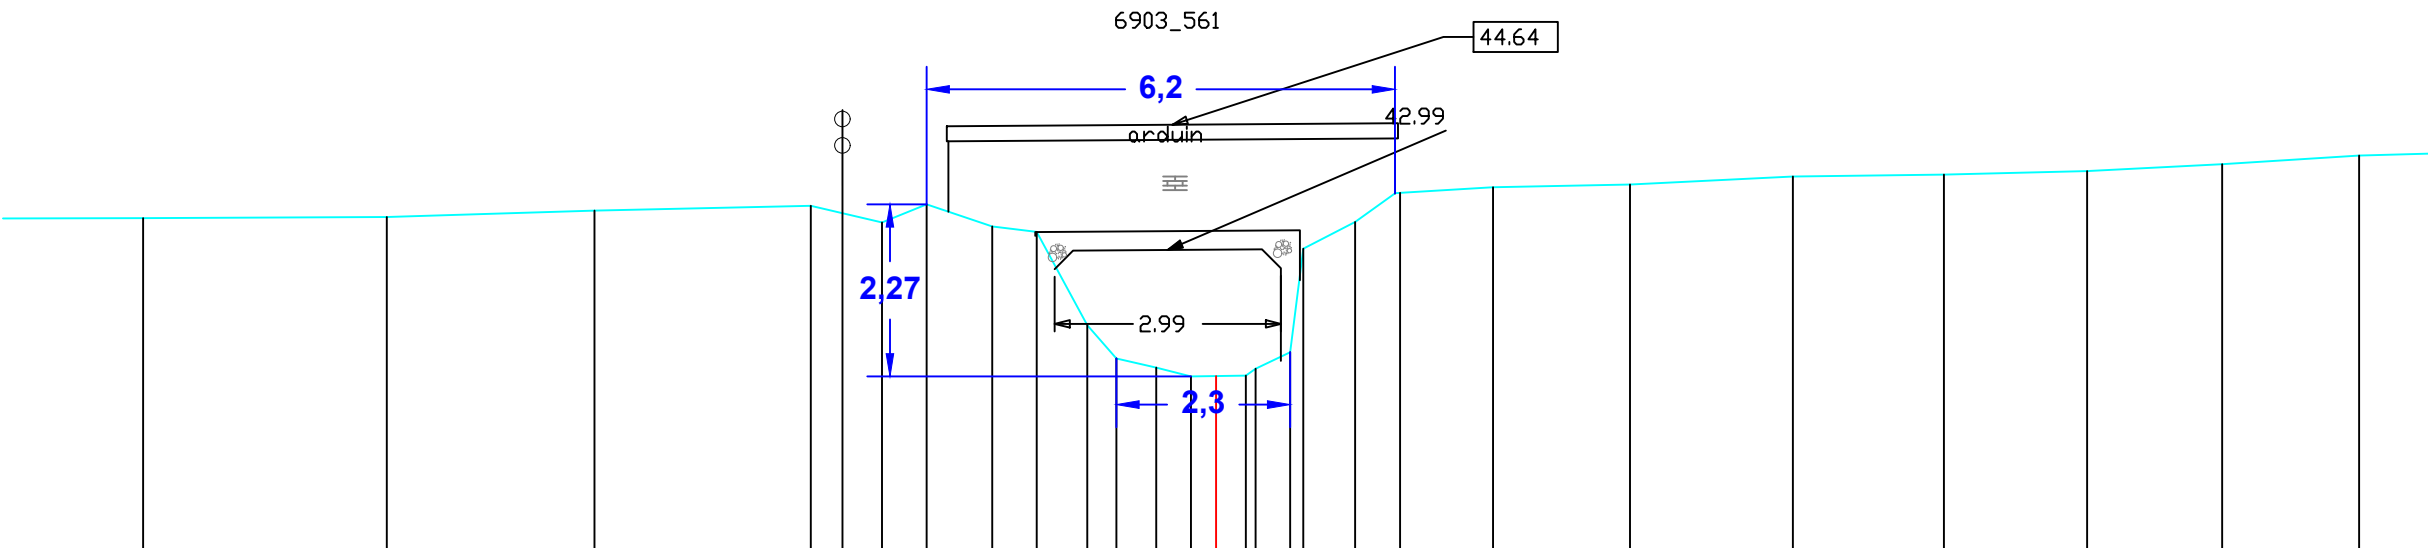

MATEN TERREIN		43.40		43.42		43.50		43.56	44.83	43.34	43.58	44.62	43.29	43.22	41.98	41.54	43.91	41.42	41.31	41.32	41.34	41.63	43.35	44.64	43.73	43.81		43.84		43.95		43.98		44.02		44.11		44.23	
TUSSENAFSTANDEN TERREIN	3.02		3.23		2.75		2.86	0.42	0.52	0.59	0.29	0.58	0.59	0.67	0.38	0.24	0.29	0.46	0.73	0.13	0.46	0.17	0.69	0.53	1.23		1.81		2.15		2.00		1.89		1.78		1.81		1.48
GEKUMULEERDE AFSTANDEN TERREIN	-14.19		-10.97		-8.22		-5.36	-4.94	-4.42	-3.83	-3.54	-2.96	-2.37	-1.70	-1.32	-1.08	-0.79	-0.33	0.40	0.98	1.19	1.84	2.43	2.37	3.66		5.48		7.63		9.63		11.52		13.31		15.12		
MATEN SLIB																																							
TUSSENAFSTANDEN SLIB																																							
GEKUMULEERDE AFSTANDEN SLIB																																							