

LEGENDE

HARDE BODEM
BEGIN BEGROEIING
AS RIVIER
SLIBBODEM


KRUISING AFSLUITING

KRUISING MUUR

KRUISING GEBOUW

BETON

METSELWERK

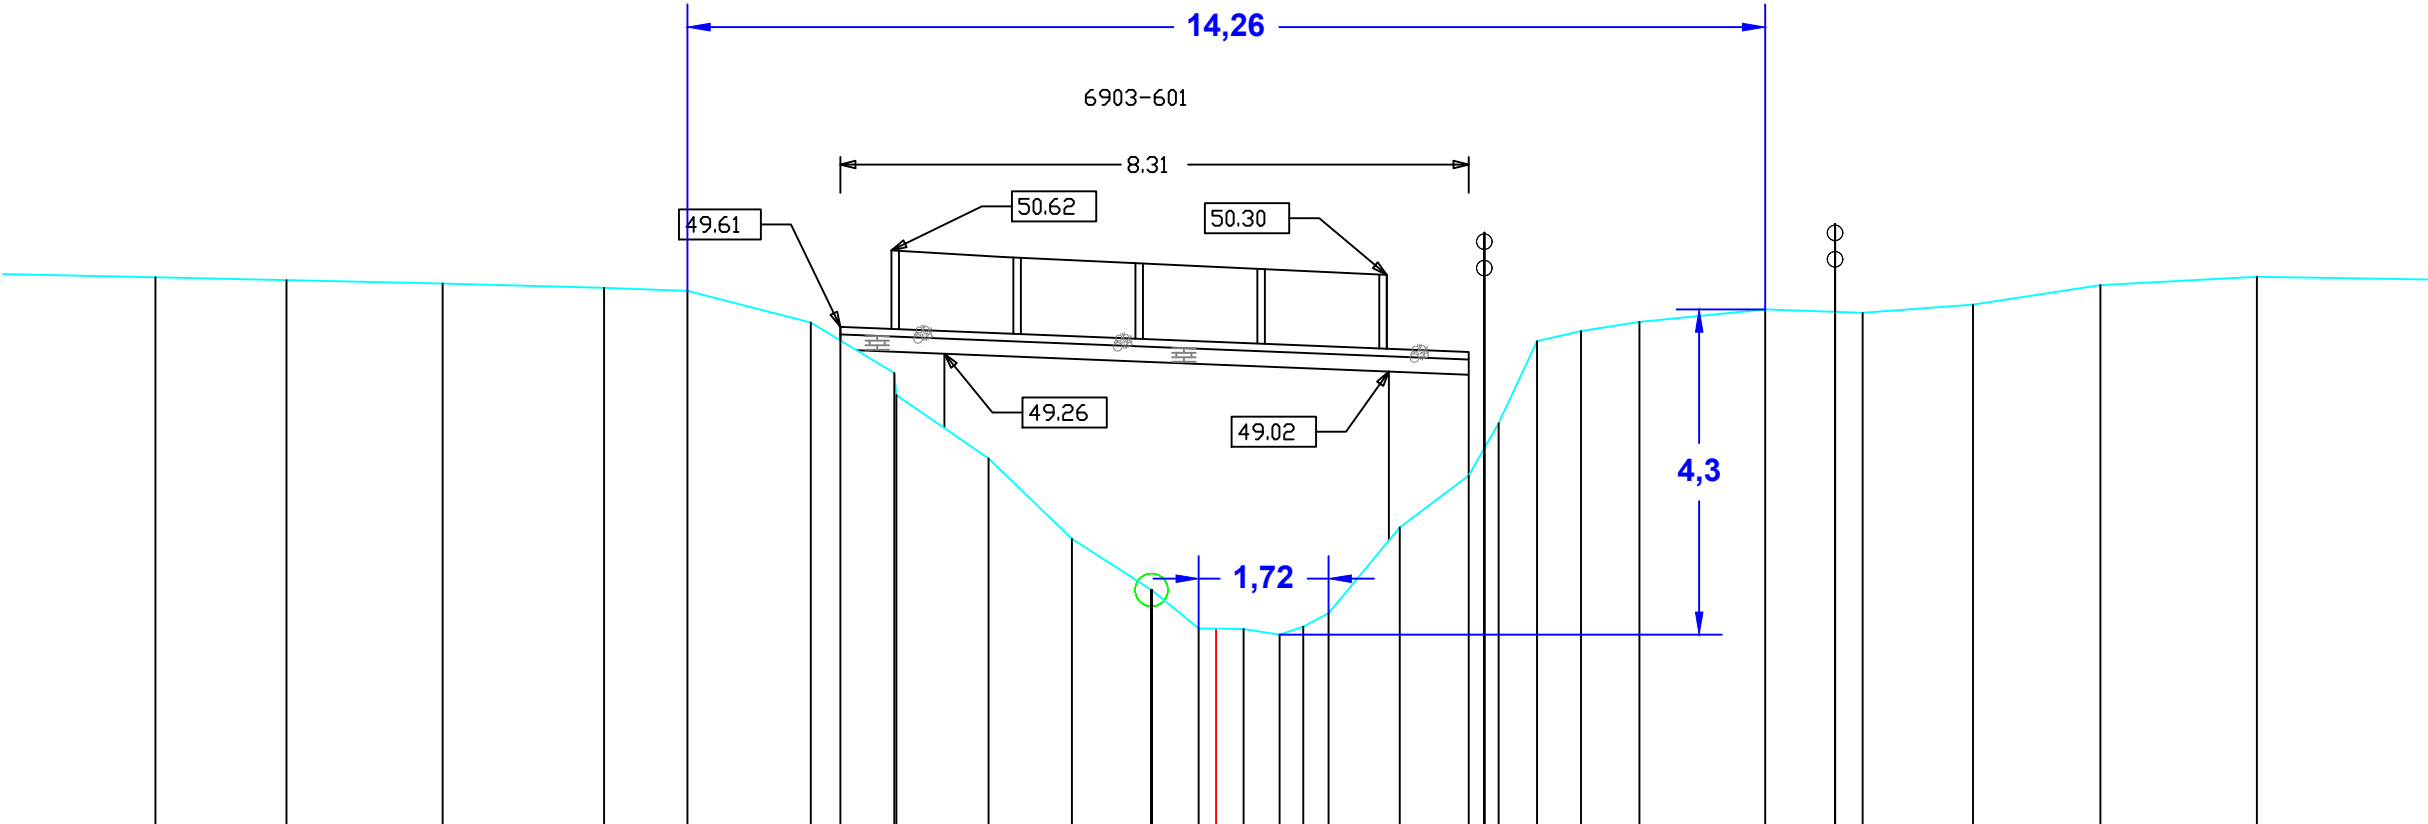

MATEN TERREIN	50.27	50.23	50.19	50.13	50.09	49.67	49.61	49.06	49.61	47.87	46.81	46.13	45.63	45.62	45.54	45.65	45.83	49.42	49.56	49.68	49.84	50.97	49.80	49.91	50.16	50.27	50.27
TUSSENAFSTANDEN TERREIN	2.44	1.73	2.07	2.13	1.10	1.63	0.39	0.67	0.64	0.58	0.93	1.06	0.62	0.59	0.47	0.31	0.33	0.77	0.91	0.99	0.19	0.51	0.57	0.77	1.66	0.93	2.48
GEKUMULEERDE AFSTANDEN TERREIN	-14.03	-12.30	-10.23	-8.10	-6.99	-5.36	-4.97	-4.30	-3.59	-2.91	-1.91	-0.85	-0.23	0.36	0.84	1.15	1.49	2.26	3.17	4.16	5.15	6.14	7.26	8.19	11.70	13.77	16.25
MATEN SLIB																											
TUSSENAFSTANDEN SLIB																											
GEKUMULEERDE AFSTANDEN SLIB																											