

LEGENDE

HARDE BODEM
BEGIN BEGROEIING
AS RIVIER
SLIBBODEM


KRUISING AFSLUITING

KRUISING MUUR

KRUISING GEBOUW

BETON

METSELWERK

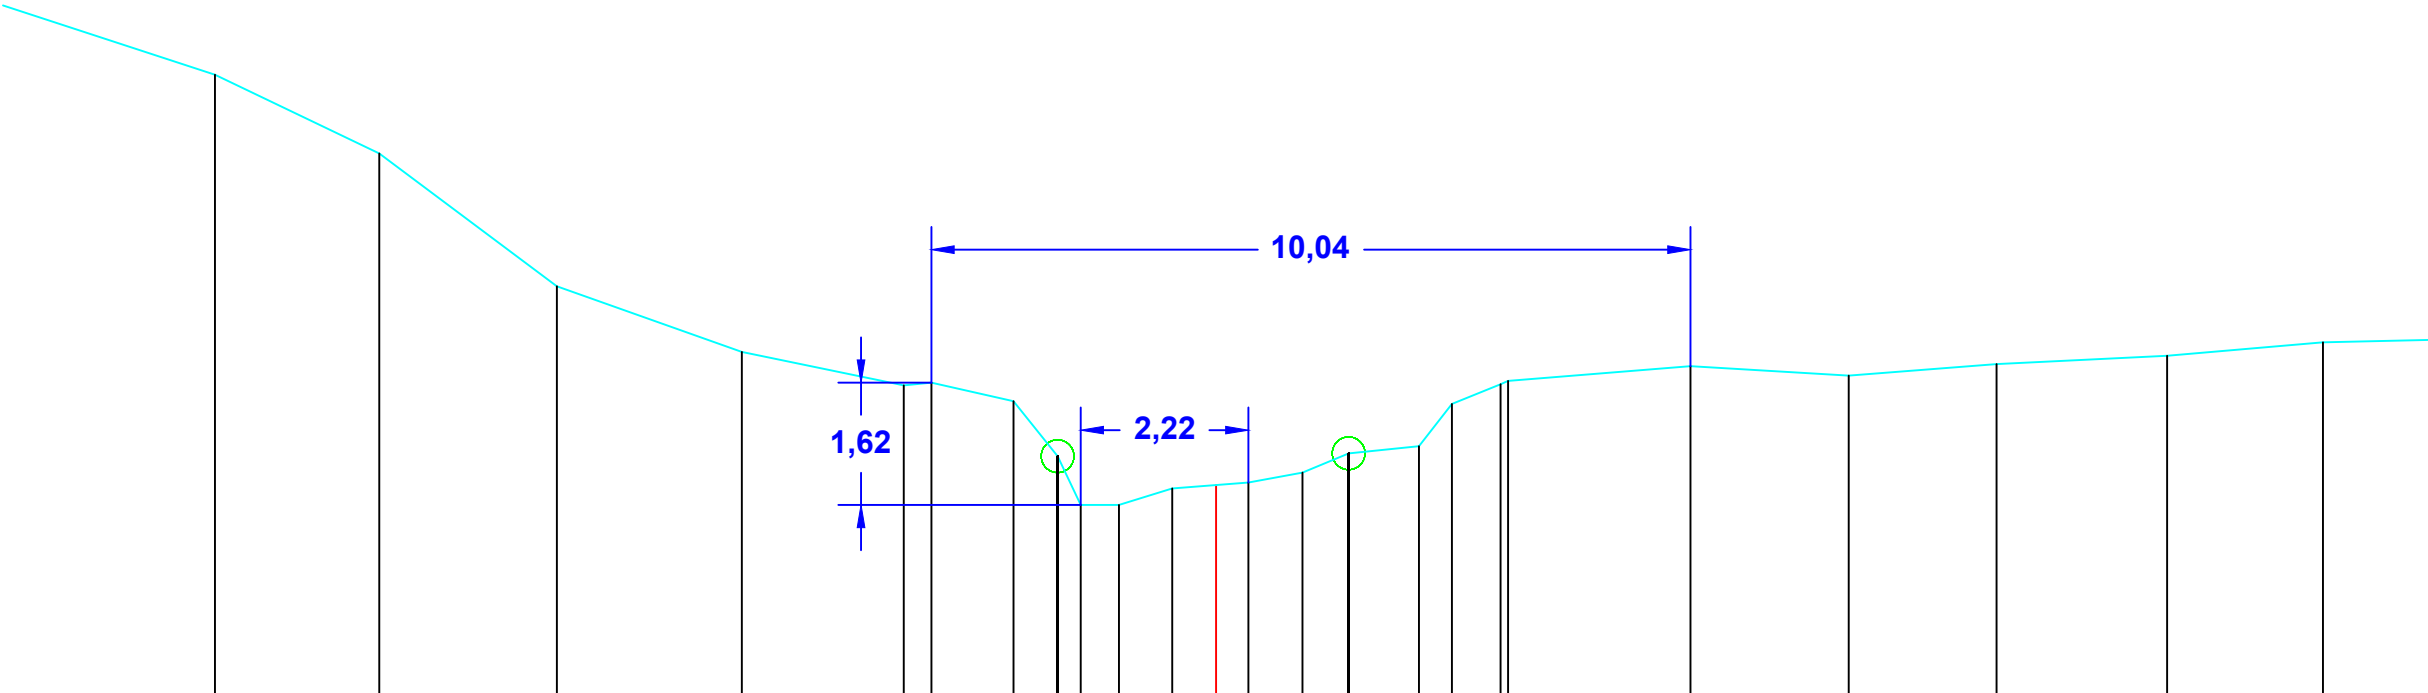

MATEN TERREIN	53.22	52.17	50.42	49.55	49.10	49.14	48.90	48.17	47.52	47.53	47.74	47.82	47.95	48.21	48.30	48.86	49.12	49.36	49.24	49.39	49.50	49.68		
TUSSENAFSTANDEN TERREIN	2.88	2.17	2.35	2.45	2.14	0.37	1.09	0.58	0.31	0.51	0.71	1.01	0.72	0.61	0.93	0.44	0.64	2.41	2.09	1.96	2.26	2.06	2.34	
GEKUMULEERDE AFSTANDEN TERREIN	-13.24	-11.07	-8.72	-6.27	-4.13	-3.76	-2.68	-2.10	-1.79	-1.28	-0.58	0.43	1.14	1.76	2.68	3.12	3.86	6.28	8.37	10.33	12.58	14.64		
MATEN SLIB																								
TUSSENAFSTANDEN SLIB																								
GEKUMULEERDE AFSTANDEN SLIB																								