

LEGENDE

HARDE BODEM

BEGIN BEGROEIING

AS RIVIER

SLIBBODEM


KRUISING AFSLUITING

KRUISING MUUR

KRUISING GEBOUW

BETON

METSELWERK

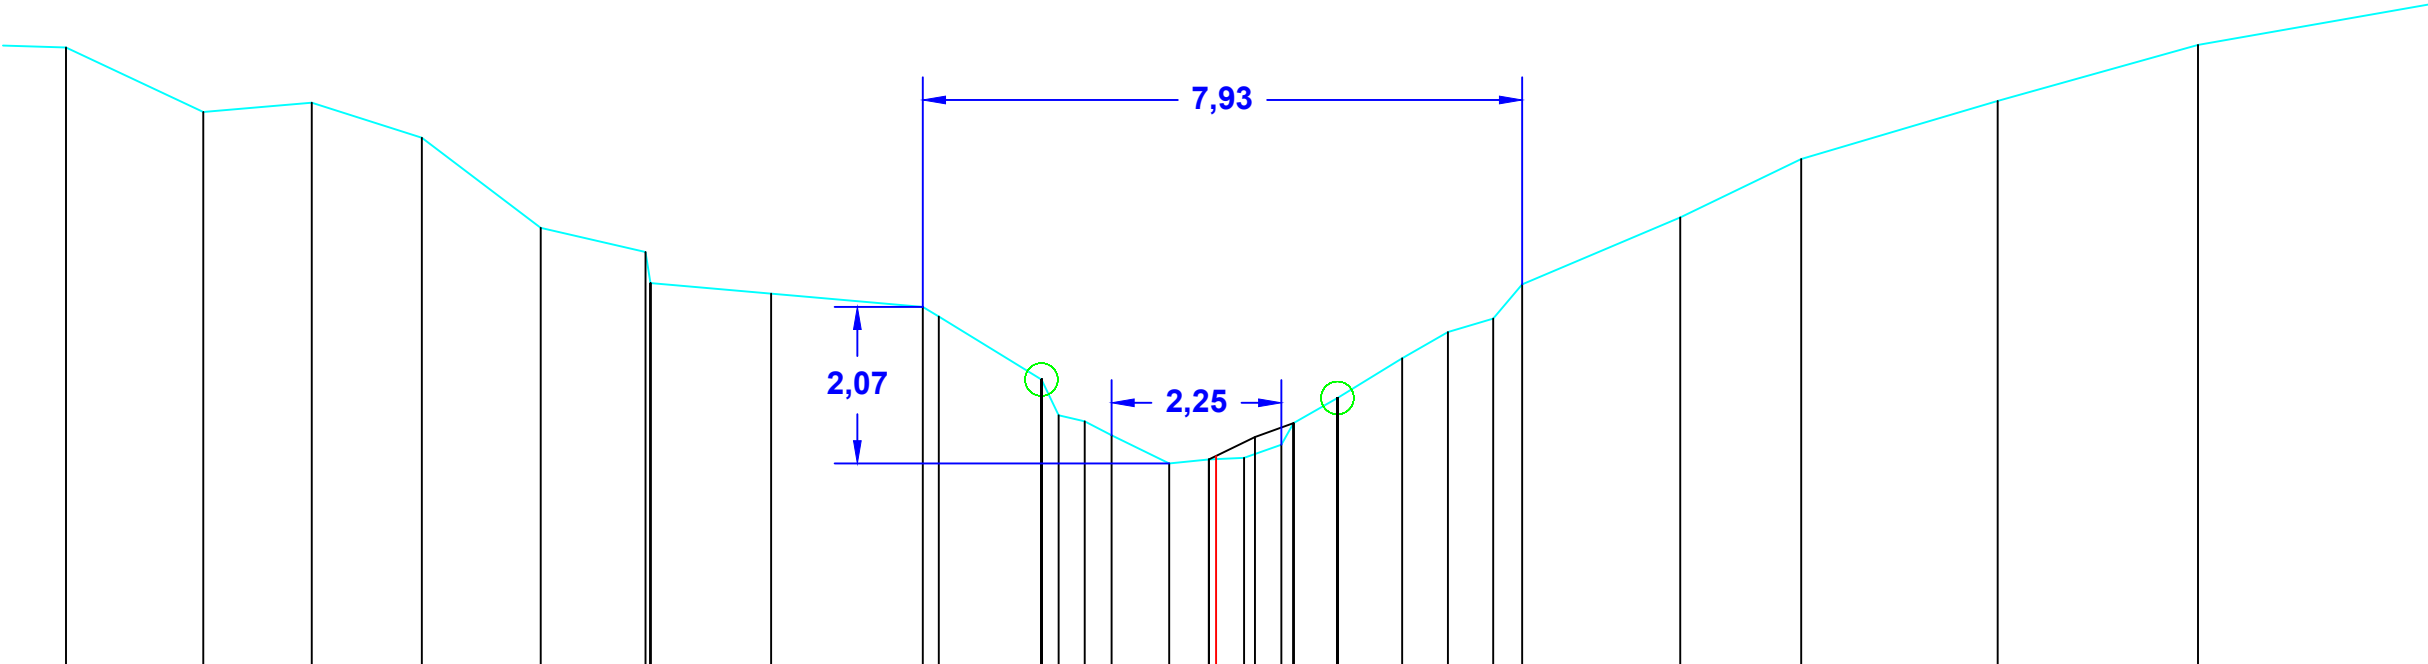

MATEN TERREIN	56.19		55.34		55.46		55.00		53.81		53.49	53.08	52.94		52.76	52.69	51.80	51.59	51.25	51.06	50.69	50.74	50.76	50.94	51.22	51.56	52.08	52.43	52.61	53.06		53.94		54.72		55.48		56.22		56.78
TUSSENAFSTANDEN TERREIN		1.82		1.43		1.46		1.57		1.39	0.67	1.59		2.01	0.21	1.36	0.23	0.35	0.35	0.76	0.52	0.47	0.35	0.16	0.58	0.85	0.61	0.60	0.38		2.09		1.60		2.60		2.65		3.19	
GEKUMULEERDE AFSTANDEN TERREIN	-15.21	-13.40	-11.96	-10.51	-8.93	-7.55	-7.48	-5.89		-3.88	-3.67	-2.31	-2.08	-1.74	-1.38	-0.62	-0.09	0.37	0.86	1.61	2.46	3.07	3.67	4.05	6.14	7.74	10.34	12.99											16.18	
MATEN SLIB																	50.74	51.04	51.22																					
TUSSENAFSTANDEN SLIB																		0.14																						
GEKUMULEERDE AFSTANDEN SLIB																	-0.09	0.52	1.03																					