

LEGENDE

HARDE BODEM
BEGIN BEGROEIING
AS RIVIER
SLIBBODEM


KRUISING AFSLUITING

KRUISING MUUR

KRUISING GEBOUW

BETON

METSELWERK

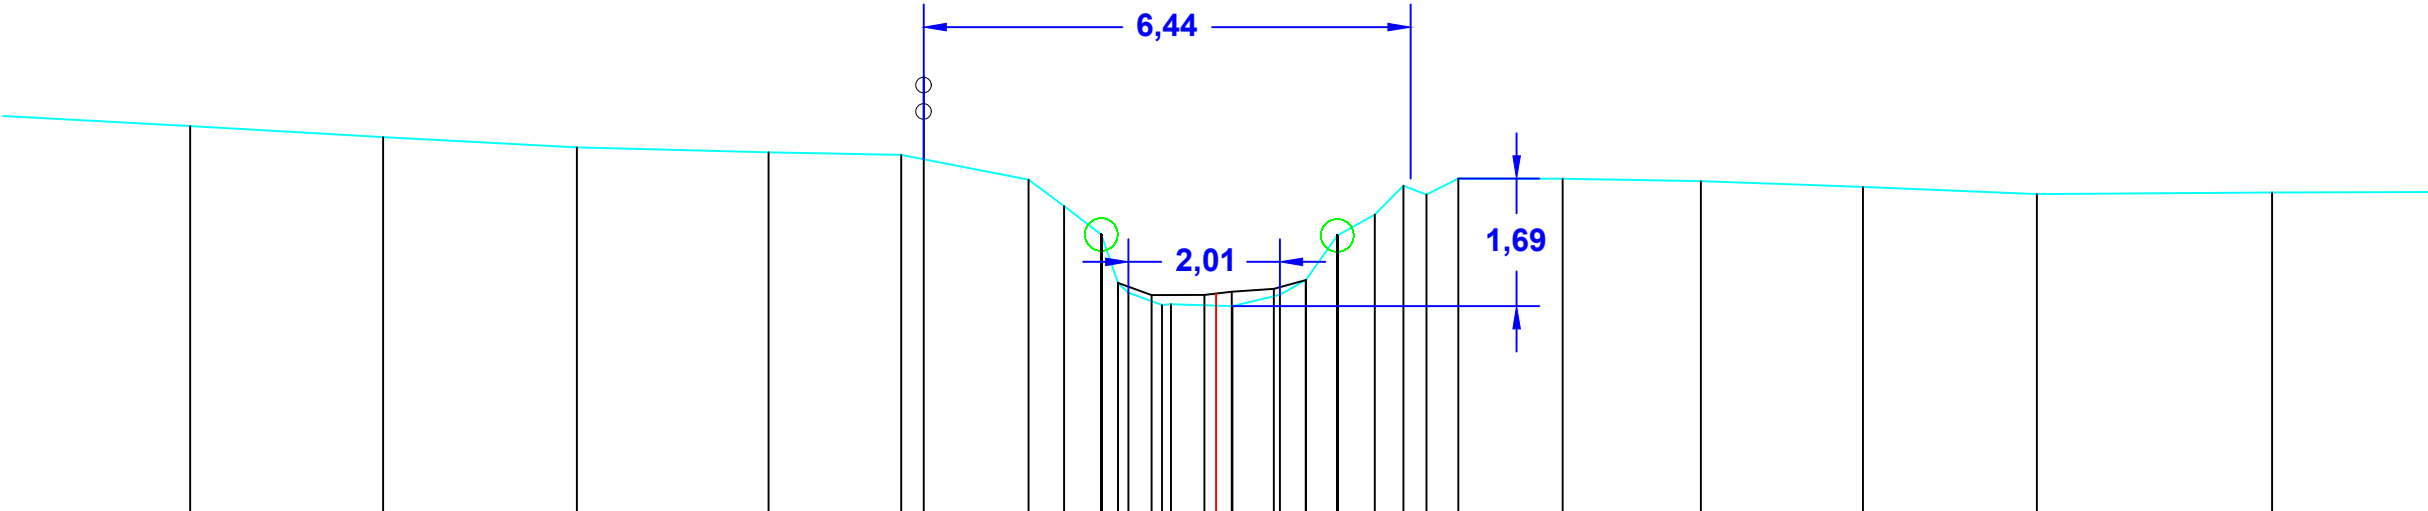

MATEN TERREIN		53.13		52.98		52.85		52.78		52.75	53.79		52.42	52.07	51.69	51.68	50.93	50.76	50.77	50.75	50.90	51.09	51.68	51.96	52.34	52.22	52.43		52.43		52.40		52.33		52.23		52.25		
TUSSENAFSTANDEN TERREIN	2.49		2.55		2.56		2.54		1.75	0.30		1.39		0.47	0.49	0.22	0.14	0.14	0.12	0.01	0.08	0.34	0.42	0.49	0.38	0.31	0.42		1.38		1.83		2.15		2.30		3.11		2.65
GEKUMULEERDE AFSTANDEN TERREIN	-13.57		-11.02		-8.46		-5.92		-4.16	-3.87		-2.48		-2.01	-1.52	-1.30	-1.16	-0.60	-0.71	0.22	0.85	1.19	1.61	2.10	2.48	2.78	3.21		4.59		6.41		8.56		10.86		13.97		
MATEN SLIB															51.06	50.89	50.90	50.94	50.98	51.09																			
TUSSENAFSTANDEN SLIB																0.31	0.44	0.36	0.55																				
GEKUMULEERDE AFSTANDEN SLIB															-1.30	-0.85	-0.15	0.21	0.76	1.19																			