

LEGENDE

HARDE BODEM

BEGIN BEGROEIING

AS RIVIER

SLIBBODEM


KRUISING AFSLUITING

KRUISING MUUR

KRUISING GEBOUW

BETON

METSELWERK

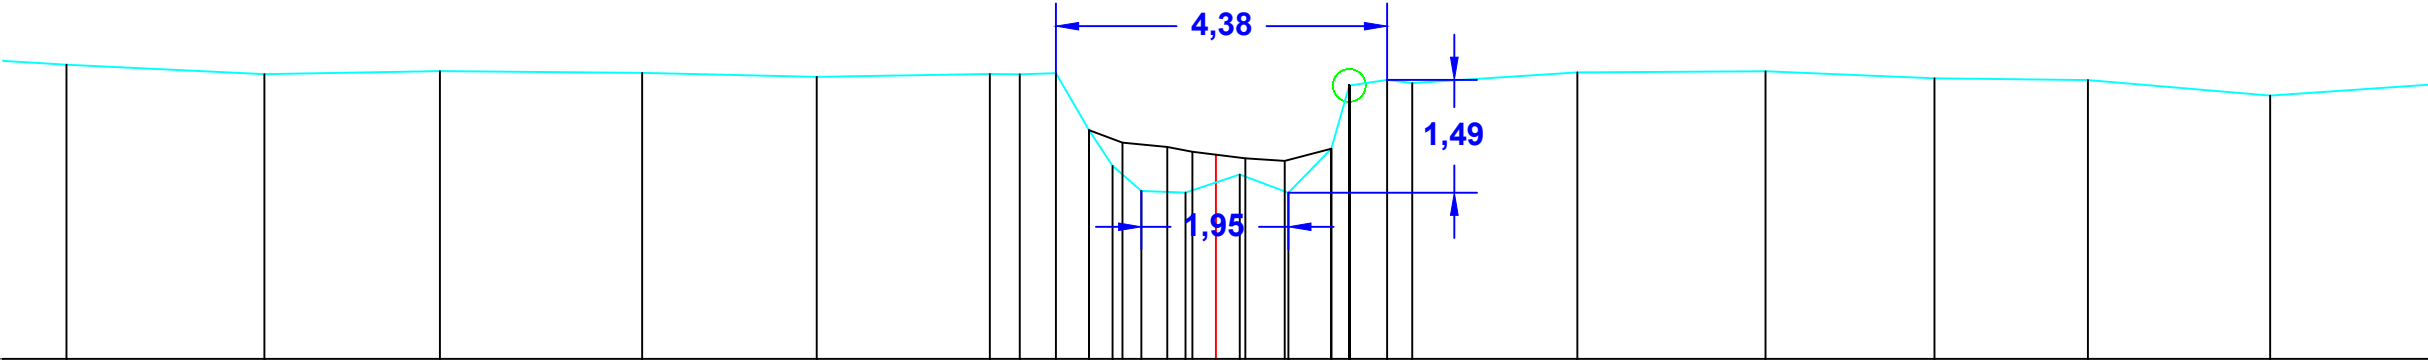

MATEN TERREIN	55.89	55.77	55.81	55.78	55.73	55.77	55.76	55.78	55.02	54.55	54.22	54.20	54.44	54.20	54.78	55.62	55.69	55.65	55.79	55.80	55.71	55.69	55.48
TUSSENAFSTANDEN TERREIN	2.62	2.32	2.67	2.31	2.29	0.40	0.48	0.44	0.31	0.25	0.24	0.63	0.05	0.57	0.24	0.50	0.33	2.19	2.49	2.24	2.03	2.41	2.46
GEKUMULEERDE AFSTANDEN TERREIN	-15.21	-12.59	-10.27	-7.59	-5.28	-2.99	-2.60	-2.12	-1.68	-1.37	-0.99	-0.40	0.32	0.96	1.53	1.76	2.26	2.60	4.78	7.27	9.51	11.53	13.95
MATEN SLIB	55.02 54.86 54.80 54.74 54.65 54.62 54.78																						
TUSSENAFSTANDEN SLIB	0.13 0.34 0.09 0.07 0.52																						
GEKUMULEERDE AFSTANDEN SLIB	-1.68 -1.24 -0.64 -0.31 0.39 0.91 1.53																						