

LEGENDE

HARDE BODEM
BEGIN BEGROEIING
AS RIVIER
SLIBBODEM


KRUISING AFSLUITING

KRUISING MUUR

KRUISING GEBOUW

BETON

METSELWERK

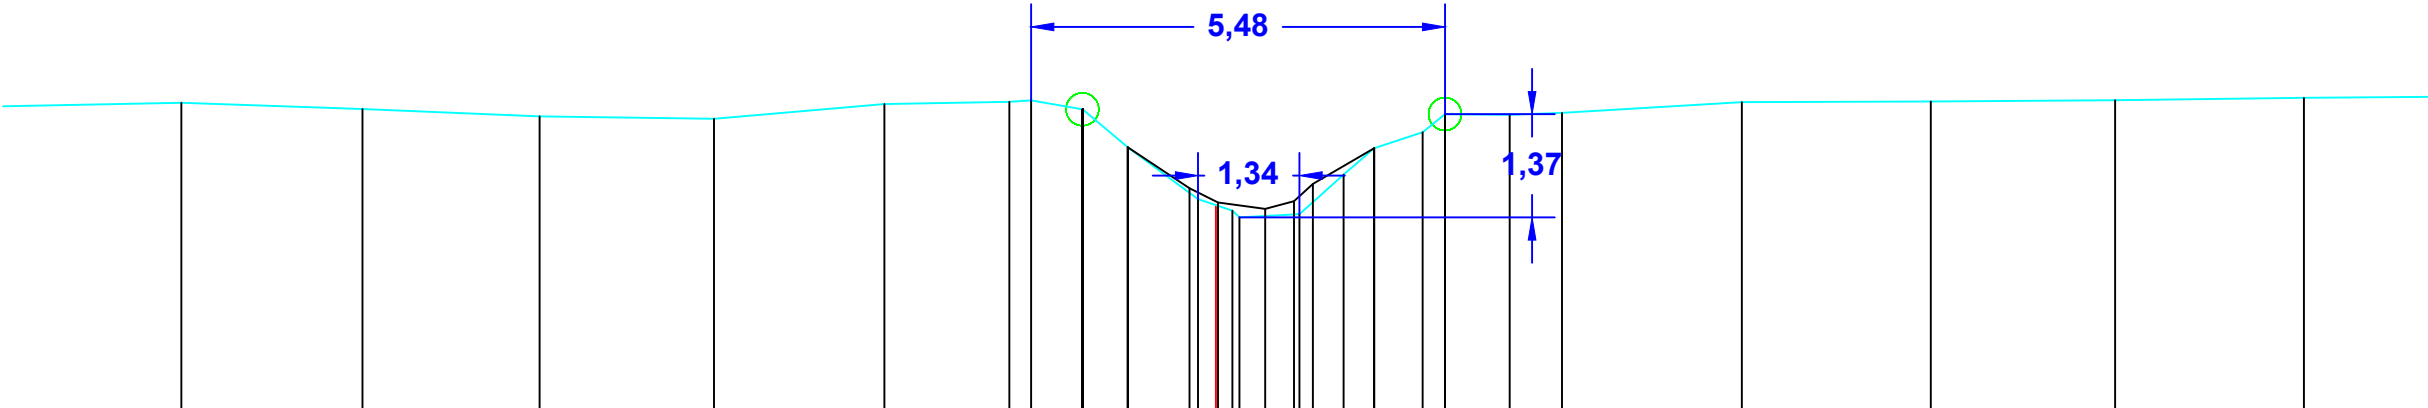

MATEN TERREIN		56.08		55.99		55.90		55.86		56.06		56.09	56.11	55.99	55.48		54.80	54.65	54.66	54.60	55.12	55.47	55.68	55.92	55.94		56.08		56.09		56.11		56.14			
TUSSENAFSTANDEN TERREIN	2.42		2.40		2.34		2.31		2.25		1.65	-2.73	-2.45	0.29	0.68	0.60	0.11	0.18	0.08	0.07	0.41	0.40	0.64	0.30	0.85	0.69	2.38		2.50		2.44		2.50	2.42		
GEKUMULEERDE AFSTANDEN TERREIN	-13.69		-11.29		-8.95		-6.64		-4.39			-2.73	-2.45	-1.76	-1.17		-0.24	-0.31	0.22	1.10	1.69	2.09	2.73	3.03	3.88	4.58		6.96		9.46		11.90		14.39		
MATEN SLIB																																				
TUSSENAFSTANDEN SLIB																																				
GEKUMULEERDE AFSTANDEN SLIB	-1.17										55.48	-0.35	0.03	0.26	0.34	1.03	1.28	2.09																		
											54.95	0.82																								
											54.76																									
											54.67																									
											54.77																									
											55.00																									
											55.47																									

Gemeente Sint-Genesius-Rode_Beersel

B1022 Molenbeek

VHAG:6903

Locatie atlaspunt (LB72): X-coördinaat:146832,656 Y-coördinaat:158403,9651

DWARSPROFIELPLAN

Atlaspunt 245
Datum opmeting:1/09/2001
Schaal: 1/100

