


# LEGENDE

|                     |                                                                                   |
|---------------------|-----------------------------------------------------------------------------------|
| HARDE BODEM         |  |
| BEGIN BEGROEIING    |  |
| AS RIVER            |  |
| SLIBBODEM           |  |
| KRUISING AFSLUITING |  |
| KRUISING MUUR       |  |
| KRUISING GEBOUW     |  |
| BETON               |  |
| METSELWERK          |  |

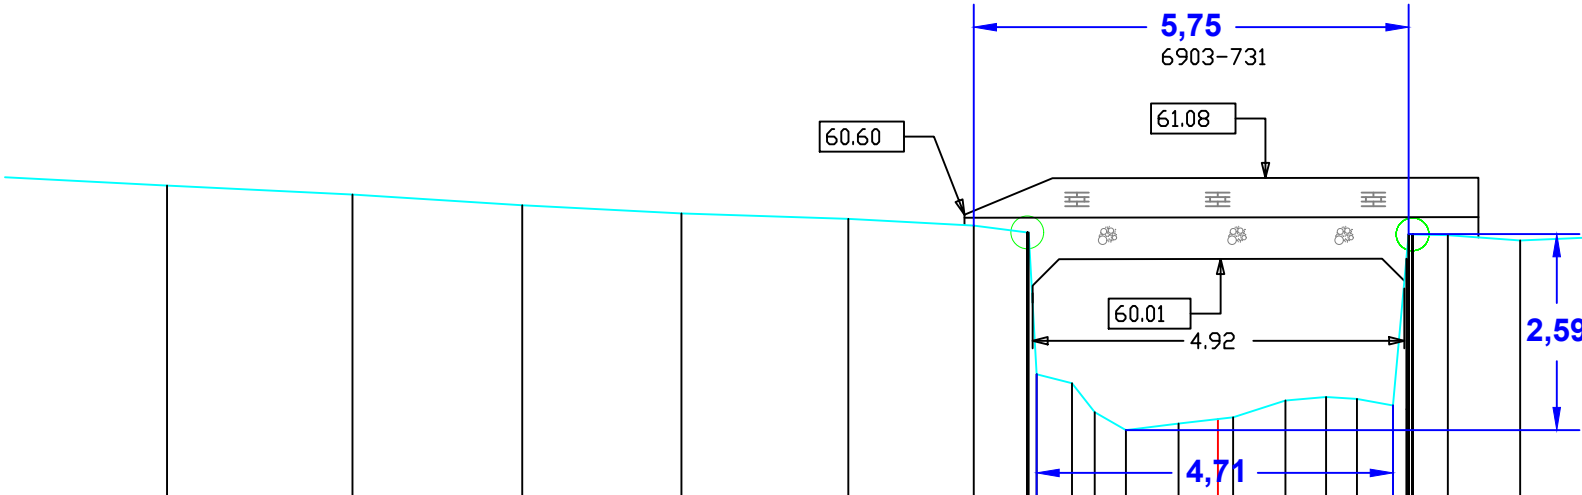

| |
|---|
| MATEN TERREIN                  |        | 60.98 |        | 60.86 |       | 60.72 |       | 60.61 |       | 60.54 |       | 60.59 |       | 60.45 |       | 60.36 |       | 60.38 |       | 60.31 |       | 60.27 |       | 60.21 |       | 60.18 |       | 60.17 |       |  
| TUSSENAFSTANDEN TERREIN        | 2.44   |       | 2.45   |       | 2.25  |       | 2.11  |       | 2.21  |       | 1.54  |       | 0.12  |       | 0.71  |       | 0.08  |       | 0.09  |       | 0.26  |       | 0.30  |       | 0.41  |       | 0.70  |       | 0.10  |  | 0.62 |  | 0.69 |  | 0.54 |  | 0.41 |  | 0.48 |  | 0.46 |  | 0.40 |  | 0.55 |  | 2.29 |  | 0.86 |  | 1.52 |  | 2.35 |  | 2.42 |  | 2.53  |  |       |  |       |
| GEKUMULEERDE AFSTANDEN TERREIN | -13.90 |       | -11.45 |       | -9.20 |       | -7.10 |       | -4.89 |       | -3.35 |       | -2.52 |       | -2.45 |       | -2.49 |       | -2.52 |       | -1.93 |       | -1.83 |       | -1.22 |       | -0.52 |       | -0.42 |  | 0.20 |  | 0.89 |  | 1.43 |  | 1.84 |  | 2.31 |  | 2.52 |  | 3.04 |  | 3.44 |  | 4.00 |  |      |  | 6.29 |  | 7.14 |  | 8.67 |  | 11.02 |  | 13.44 |  | 15.98 |
| MATEN SLIB                     | |
| TUSSENAFSTANDEN SLIB           | |
| GEKUMULEERDE AFSTANDEN SLIB    | |

