

LEGENDE

HARDE BODEM

BEGIN BEGROEIING

AS RIVIER

SLIBBODEM


KRUISING AFSLUITING

KRUISING MUUR

KRUISING GEBOUW

BETON

METSELWERK

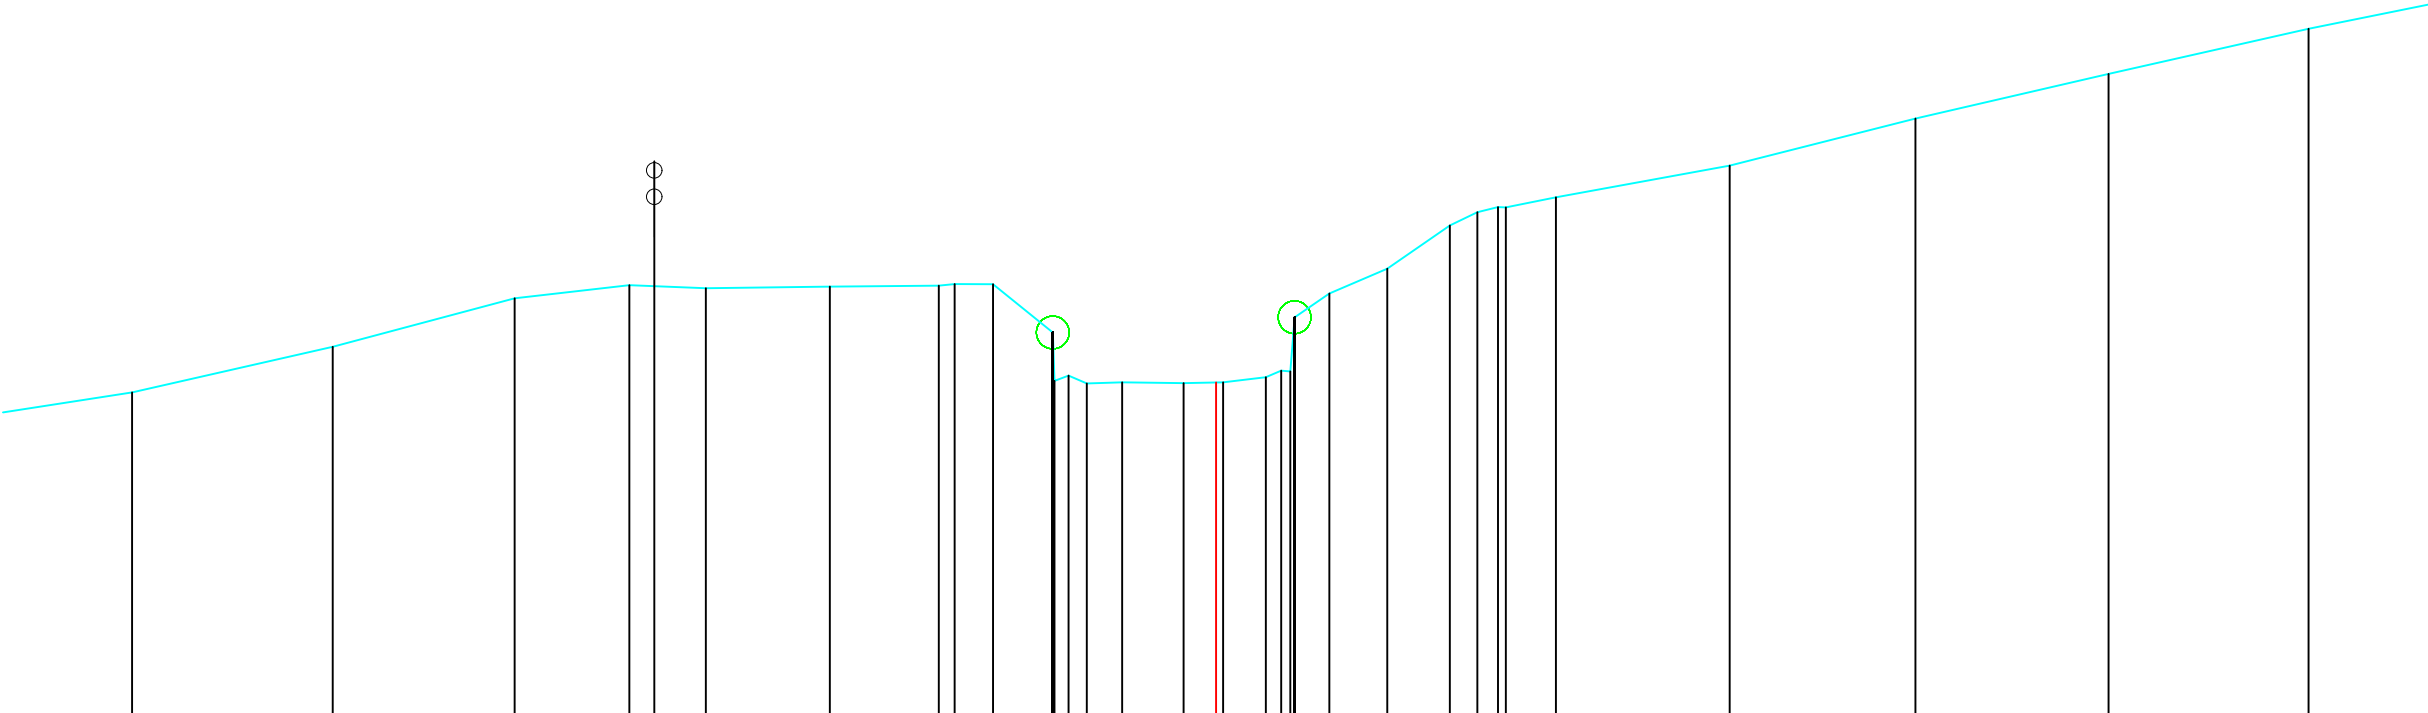

MATEN TERREIN	62.28	62.88	63.52	63.70	65.33	63.66	63.68	63.69	63.71	63.71	63.07	62.40	62.40	62.41	62.48	62.57	63.59	63.91	64.48	64.66	64.72	64.86	65.28	65.90	66.49	67.09				
TUSSENAFSTANDEN TERREIN	2.14	2.66	2.41	1.52	0.33	0.68	1.64	1.44	0.21	0.51	0.79	0.18	0.24	0.47	0.81	0.52	0.57	0.20	0.12	0.46	0.77	0.83	0.37	0.27	0.16	2.30	2.46	2.55	2.65	2.52
GEKUMULEERDE AFSTANDEN TERREIN	-14.34	-11.68	-9.28	-7.76	-7.43	-6.75	-5.11	-3.67	-3.46	-2.95	-2.16	-1.99	-1.71	-1.24	-0.43	0.09	0.66	0.84	0.96	1.50	2.27	3.09	3.46	3.73	3.89	4.50	6.79	9.25	11.81	14.45
MATEN SLIB																														
TUSSENAFSTANDEN SLIB																														
GEKUMULEERDE AFSTANDEN SLIB																														