


LEGENDE	
HARDE BODEM	
BEGIN BEGROEIING	
AS RIVIER	
SLIBBODEM	
KRUISING AFSLUITING	
KRUISING MUUR	
KRUISING GEBOUW	
BETON	
METSELWERK	

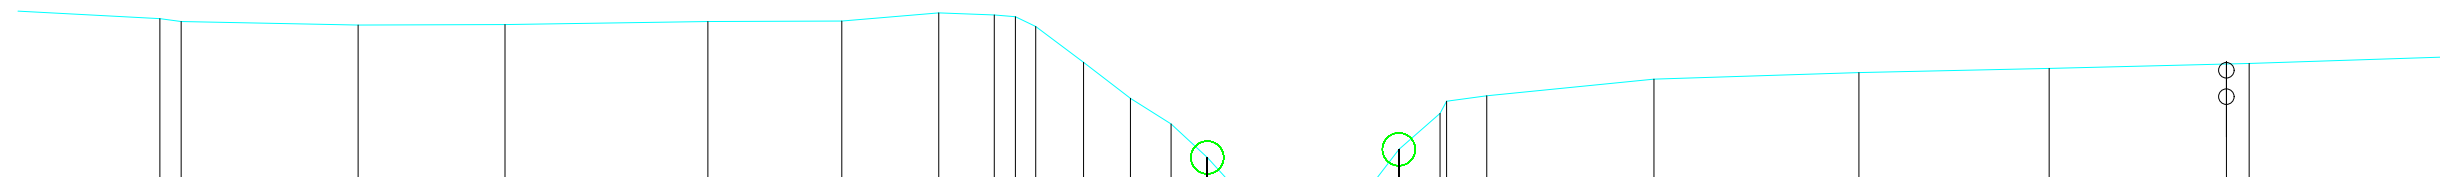

MATEN TERREIN		74.78 74.74		74.69		74.70		74.74		74.75		74.85	74.83 74.80 74.67	74.20	73.72	73.38	72.94 72.64	72.64	73.05	73.52 73.68	73.76		73.98		74.06		74.12		74.21 74.19		74.27	
TUSSENAFSTANDEN TERREIN	2.31	0.28	2.34		1.94		2.68		1.77		1.28	0.73	0.28 0.27	0.63	0.62	0.54	0.48	0.58	0.61	0.76	0.31	0.54 0.09	0.53	2.21		2.71		2.52		2.35	0.30	2.68
GEKUMULEERDE AFSTANDEN TERREIN	-14.17 -13.89		-11.55		-9.60		-6.92		-5.15		-3.87	-3.13 -2.85 -2.58	-1.95	-1.33	-0.79	-0.31 -0.04	0.55	1.15	1.91	2.22	2.76 2.65	3.38	5.59		8.31		10.82		13.17 13.47		16.15	
MATEN SLIB																																
TUSSENAFSTANDEN SLIB																																
GEKUMULEERDE AFSTANDEN SLIB																																