

LEGENDE

HARDE BODEM

BEGIN BEGROEIING

AS RIVIER

SLIBBODEM


KRUISING AFSLUITING

KRUISING MUUR

KRUISING GEBOUW

BETON

METSELWERK

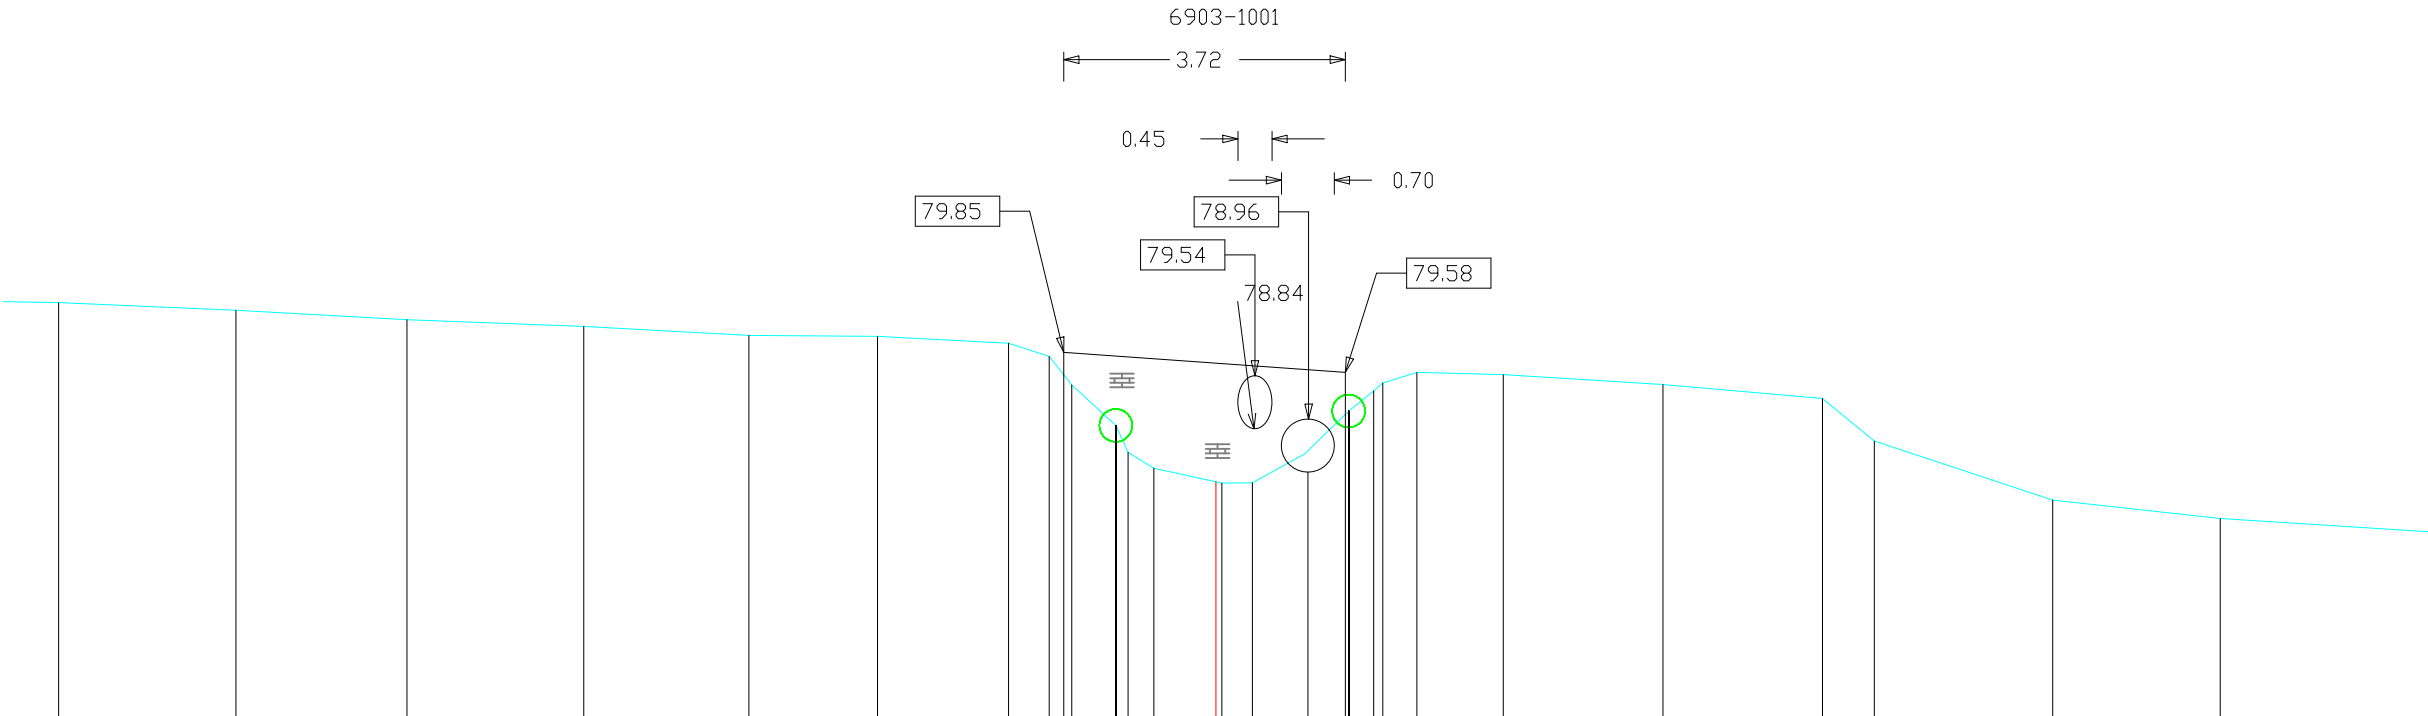

MATEN TERREIN	80.51	80.40	80.28	80.19	80.07	80.06	79.97	78.79	78.69	78.59	78.42	78.12	78.84	78.12	79.55	79.42	79.24	78.67	77.89	77.65	77.47
TUSSENAFSTANDEN TERREIN	2.35	2.26	2.34	2.18	1.70	1.73	0.54	0.19	0.19	0.58	0.16	0.34	0.90	0.41	2.11	2.11	0.69	2.36	2.22	2.86	
GEKUMULEERDE AFSTANDEN TERREIN	-15.31	-12.96	-10.70	-8.36	-6.18	-4.48	-2.74	-2.21	-1.81	-1.32	-1.16	-0.82	0.08	0.52	5.91	8.02	8.71	11.07	13.28	16.14	
MATEN SLIB																					
TUSSENAFSTANDEN SLIB																					
GEKUMULEERDE AFSTANDEN SLIB																					

Gemeente Sint-Genesius-Rode

B1022 **Molenbeek**

VHAG: 6903

Locatie atlaspunt (LB72): X-coördinaat: 149737,948 Y-coördinaat: 159490,4258

DWARSPROFIELPLAN

Atlaspunt · 347
Datum opmeting: 1/09/2001
Schaal: 1/100

