

LEGENDE

HARDE BODEM

BEGIN BEGROEIING

AS RIVIER

SLIBBODEM


KRUISING AFSLUITING

KRUISING MUUR

KRUISING GEBOUW

BETON

METSELWERK

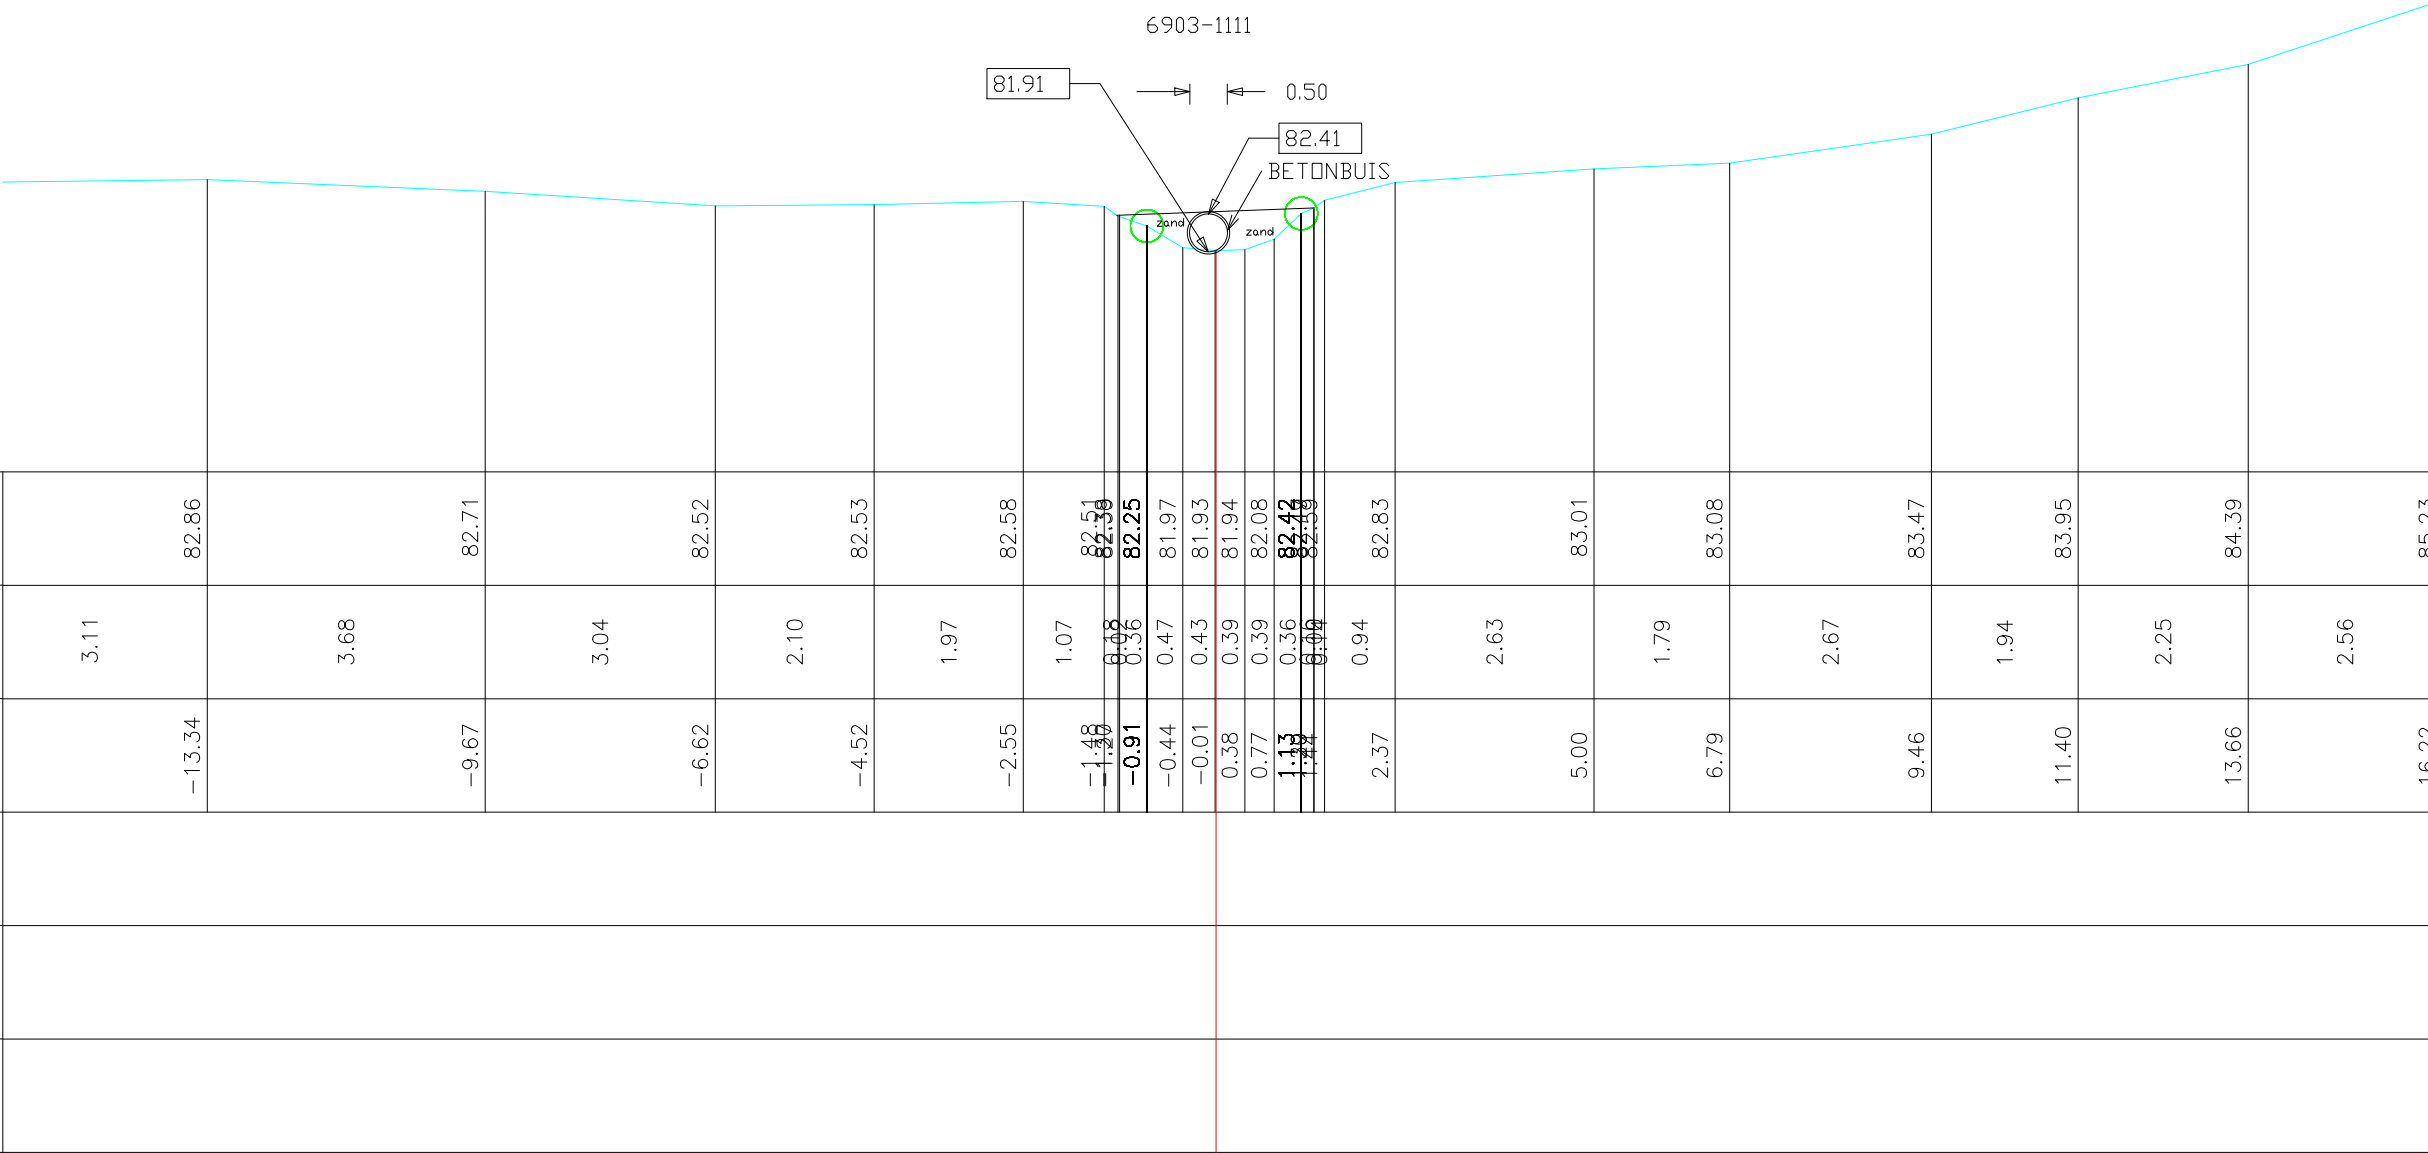

MATEN TERREIN	82.86	82.71	82.52	82.53	82.58	82.51	82.50	82.25	81.97	81.93	81.94	82.08	82.42	82.46	82.39	82.83	83.01	83.08	83.47	83.95	84.39	85.23
TUSSENAFSTANDEN TERREIN	3.11	3.68	3.04	2.10	1.97	1.07	0.48	0.36	0.47	0.43	0.39	0.39	0.36	0.40	0.94	2.37	2.63	1.79	2.67	1.94	2.25	2.56
GEKUMULEERDE AFSTANDEN TERREIN	-13.34	-9.67	-6.62	-4.52	-2.55	-1.48	-0.91	-0.44	-0.01	0.38	0.77	1.13	1.49	1.89	2.37	5.00	6.79	9.46	11.40	13.66	16.22	
MATEN SLIB																						
TUSSENAFSTANDEN SLIB																						
GEKUMULEERDE AFSTANDEN SLIB																						