

LEGENDE

HARDE BODEM

BEGIN BEGROEIING

AS RIVIER

SLIBBODEM


KRUISING AFSLUITING

KRUISING MUUR

KRUISING GEBOUW

BETON

METSELWERK

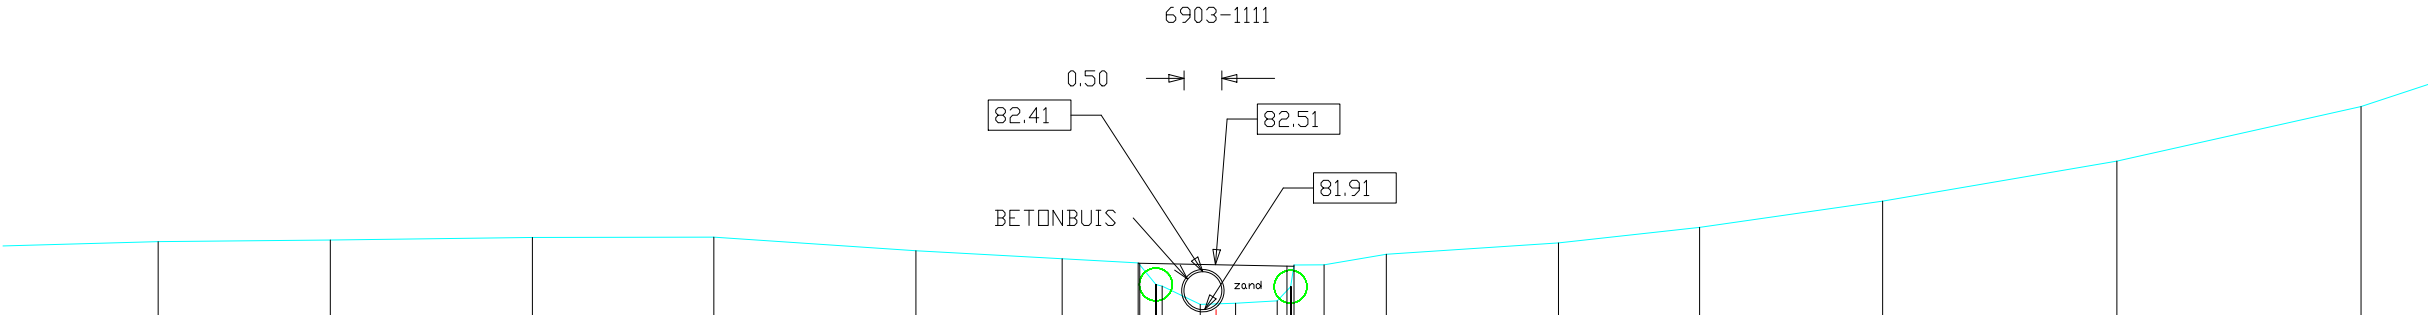

MATEN TERREIN		82.81		82.83		82.87		82.87		82.69		82.58		82.53		82.51		82.50		82.41		82.50		81.91		82.50		82.64		82.79		83.00		83.35		83.88		84.60		
TUSSENAFSTANDEN TERREIN	2.22		2.28		2.67		2.40		2.67		1.94		1.00		0.02		0.50		0.03		0.44		0.55		0.40		0.82		2.28		1.87		2.42		3.10		3.23			
GEKUMULEERDE AFSTANDEN TERREIN	-13.99		-11.72		-9.04		-6.64		-3.97		-2.03		-1.01		-0.71		-0.18		-0.26		-0.84		-0.39		-1.43		2.25		4.53		6.40		8.82		11.92		15.15			
MATEN SLIB	
TUSSENAFSTANDEN SLIB	
GEKUMULEERDE AFSTANDEN SLIB	

Gemeente Sint-Genesius-Rode

B1022 **Molenbeek**

VHAG: 6903

Locatie atlaspunt (LB72): X-coördinaat: 150408,187 Y-coördinaat: 159426,0606

DWARSPROFIELPLAN

Atlaspunt · 379
Datum opmeting: 1/09/2001
Schaal: 1/100

