



Legende

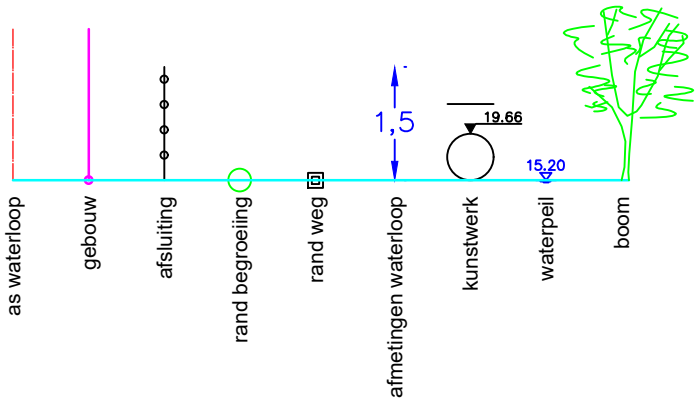

MOL\_2075

PLAN DE REFERENCE 20.00  
REFERENTIEVLAK 20.00

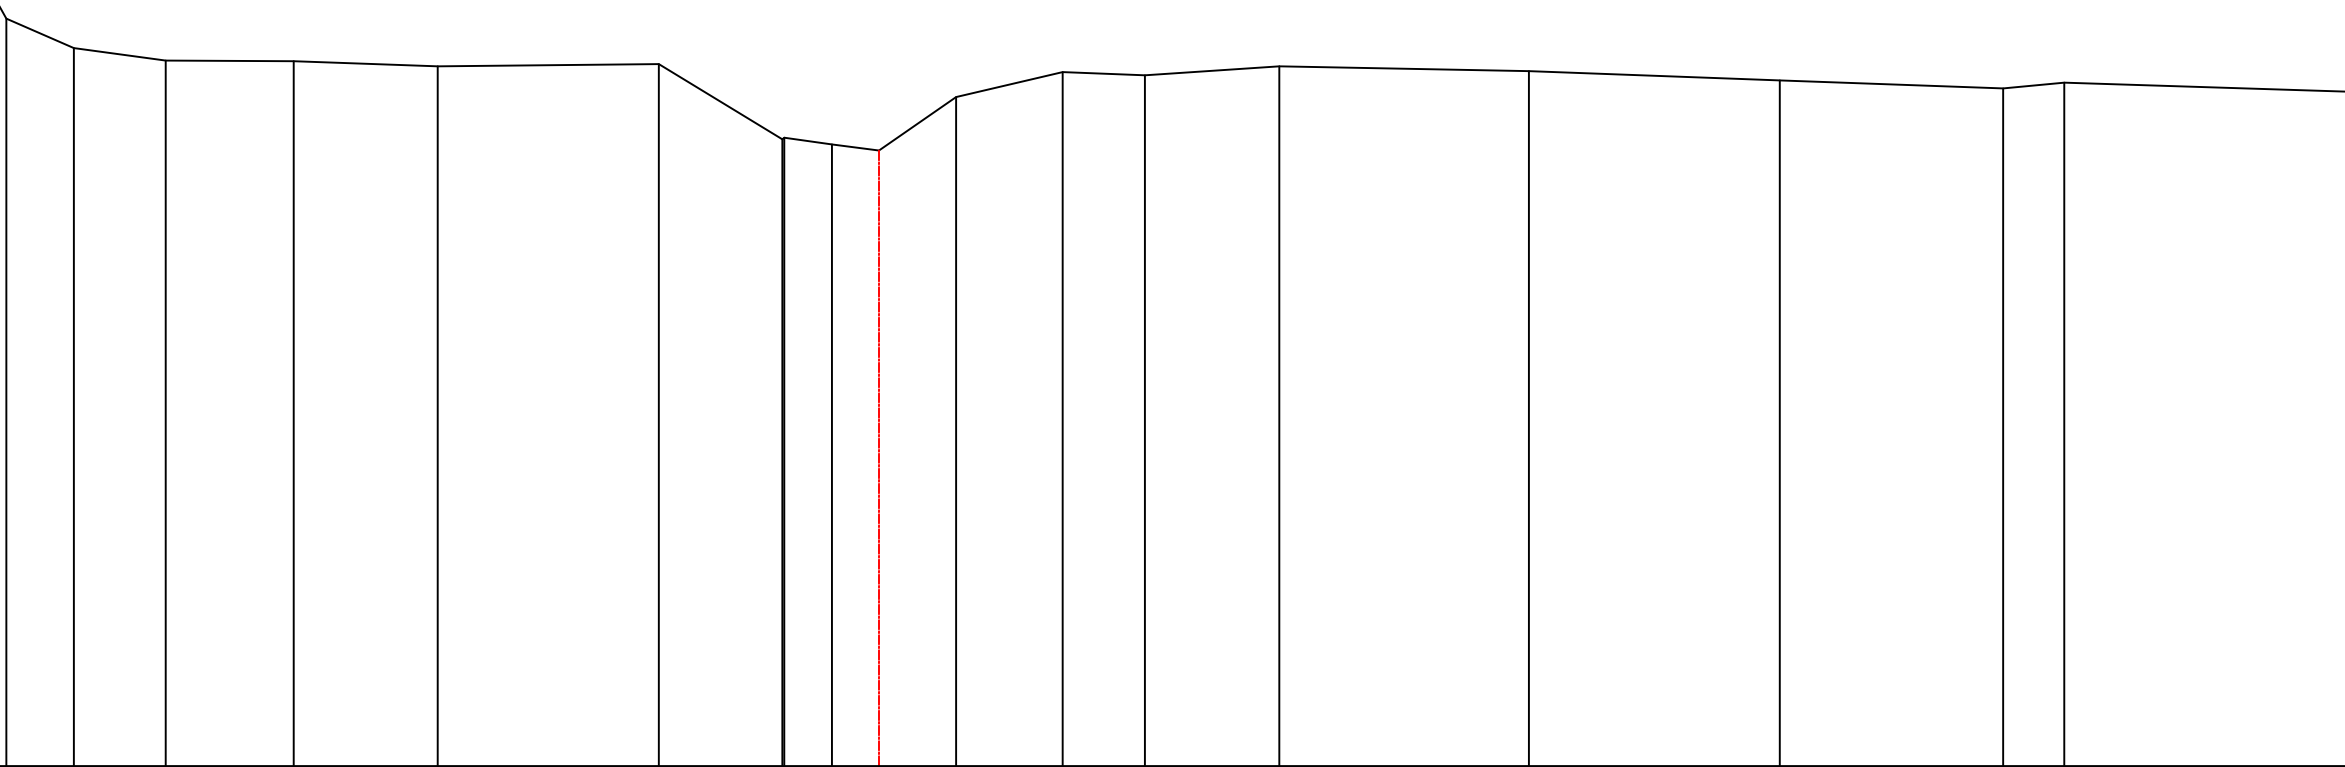

|                                              |       
|----------------------------------------------|-------|-------|-------|-------|-------|-------|-------|--------|--------|--------|--------|--------|--------|--------|--------|--------|--------|--------|--------|
| DISTANCE PARTIELLES / TUSSENAFSTANDEN        | 0.12  | 0.89  | 1.22  | 1.70  | 1.90  | 2.92  | 1.63  | 0.63   | 0.63   | 0.62   | 1.02   | 1.41   | 1.09   | 1.78   | 3.30   | 3.32   | 2.95   | 0.81   |        |
| ALITUDES / HOOGTEPEILEN                      | 29.10 | 29.89 | 29.49 | 29.33 | 29.32 | 29.25 | 29.29 | 28.29  | 28.31  | 28.22  | 28.14  | 28.85  | 29.18  | 29.14  | 29.25  | 29.19  | 29.07  | 28.96  | 29.04  |
| DISTANCE CUMULEES<br>SAMENGESTELDE AFSTANDEN | 0.000 | 0.123 | 1.016 | 2.232 | 3.927 | 5.830 | 8.755 | 10.389 | 10.415 | 11.046 | 11.669 | 12.688 | 14.096 | 15.183 | 16.964 | 20.263 | 23.585 | 26.539 | 27.345 |

Gemeente Asse\_Ganshoren

**B1010** **Molenbeek**

VHAG: 6916

Locatie atlaspunt (LB72): X-coördinaat: 145085.041 Y-coördinaat: 174392.154

DWARSPROFIELPLAN

Atlaspunt - 001  
Datum opmeting: 16/06/2015  
Schaal: 1/100

