


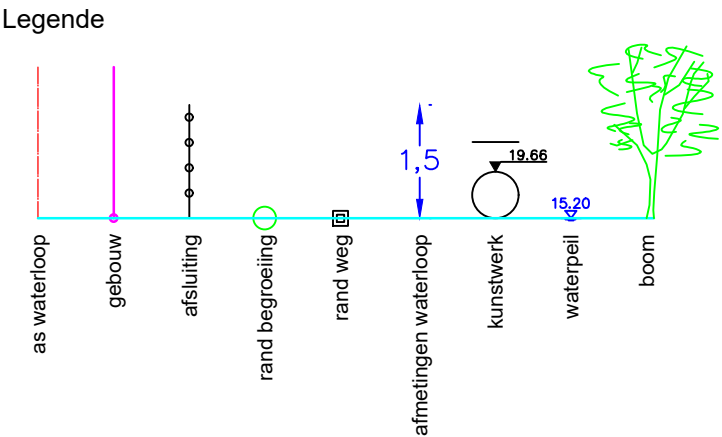

MOL_2068

PLAN DE REFERENCE 20.00
REFERENTIEVLAK 20.00

DISTANCE PARTIELLES / TUSSENAFSTANDEN	3.96	1.49	1.64	1.26	0.46	0.52	1.01	0.13	0.45	0.41	0.71	1.13	0.26	2.61	7.66	3.94
ALITUDES / HOOGTEPEILEN	30.25	30.17	30.03	29.14	28.66	28.18	27.95	28.14	28.56	28.73	28.84	28.89	28.92	28.94	29.07	28.60
DISTANCE CUMULEES SAMENGESTELDE AFSTANDEN	0.000	3.957	5.443	7.084	8.344	8.800	9.323	10.333	10.463	10.912	11.324	12.038	13.165	13.429	16.040	23.701

28.48
27.64

Gemeente Asse_Ganshoren

B1010 Molenbeek

VHAG: 6916

Locatie atlaspunt (LB72): X-coördinaat: 145068.768 Y-coördinaat: 174335.889

DWARSPROFIELPLAN

Atlaspunt - 002
Datum opmeting: 16/06/2015
Schaal: 1/100

