


Legende

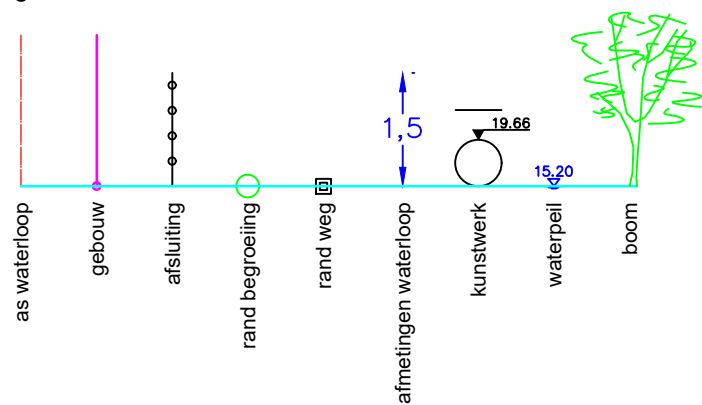

MOL_2063

PLAN DE REFERENCE 20.00
REFERENTIEVLAK 20.00

DISTANCE PARTIELLES / TUSSENAFSTANDEN	0.000	30.98	0.33
ALITUDES / HOOGTEPEILEN	0.333	30.91	0.27
	0.603	30.78	0.23
	0.854	30.68	0.35
	1.186	30.36	0.89
	2.080	30.19	0.53
DISTANCE CUMULEES SAMENGESTELDE AFSTANDEN	2.607	29.88	0.17
	2.773	29.82	0.35
	3.124	29.95	0.95
	4.071	29.56	1.07
	5.142	29.22	0.23
	5.367	29.13	0.35
	5.718	28.29	0.54
	6.253	28.27	0.83
	7.084	27.57	0.79
	7.878	28.15	1.14
	9.016	27.48	1.48
	10.491	28.19	1.54
	12.032	29.07	5.51
	17.538	28.98	3.12
	20.656	28.89	4.35
	25.006	29.07	4.57
	29.578	28.98	

Gemeente Asse_Ganshoren

B1010 Molenbeek

VHAG: 6916

Locatie atlaspunt (LB72): X-coördinaat: 145033.164 Y-coördinaat: 174290.229

DWARSPROFIELPLAN

Atlaspunt - 003

Datum opmeting: 16/06/2015

Schaal: 1/100

