


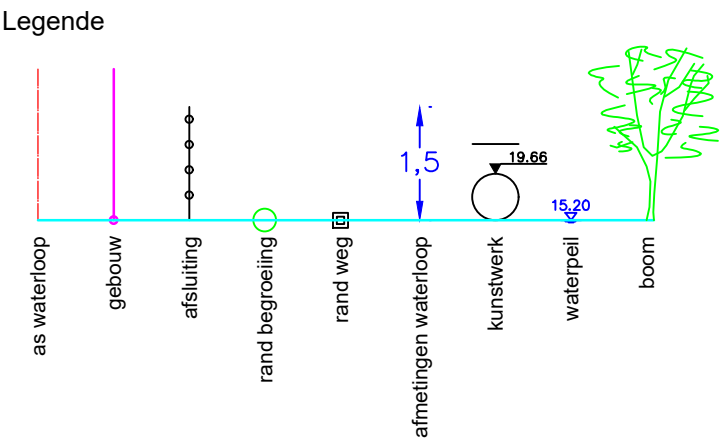

MOL_2053

PLAN DE REFERENCE 20.00
REFERENTIEVLAK 20.00

DISTANCE PARTIELLES / TUSSENAFSTANDEN	0.42	1.03	1.25	0.64	0.75	0.74	0.92	0.44	1.11	0.29	0.53	0.45	0.92	1.53	1.07	0.40	2.63	0.46	1.72	3.58	6.39	4.43
ALITUDES / HOOGTEPEILEN	30.50	30.42	30.13	29.89	29.64	29.23	28.88	28.30	27.93	28.27	28.84	29.07	29.46	29.55	29.44	29.29	29.33	29.13	29.01	28.89	28.67	28.29
DISTANCE CUMULEES SAMENGESTELDE AFSTANDEN	0.000	0.417	1.452	2.700	3.339	4.092	4.829	5.748	6.183	7.297	7.582	8.110	8.564	9.489	11.021	12.096	12.497	15.129	15.588	17.309	20.894	27.288

Gemeente Asse_Ganshoren

B1010 **Molenbeek**

VHAG: 6916

Locatie atlaspunt (LB72): X-coördinaat: 144929.085 Y-coördinaat: 174208.684

DWARSPROFIELPLAN

Atlaspunt - 004
Datum opmeting: 16/06/2015
Schaal: 1/100

