



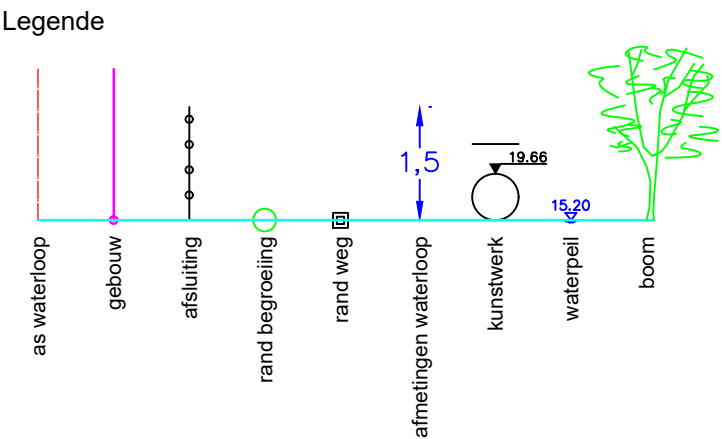

MOL\_2046

PLAN DE REFERENCE 20.00  
REFERENTIEVLAK 20.00

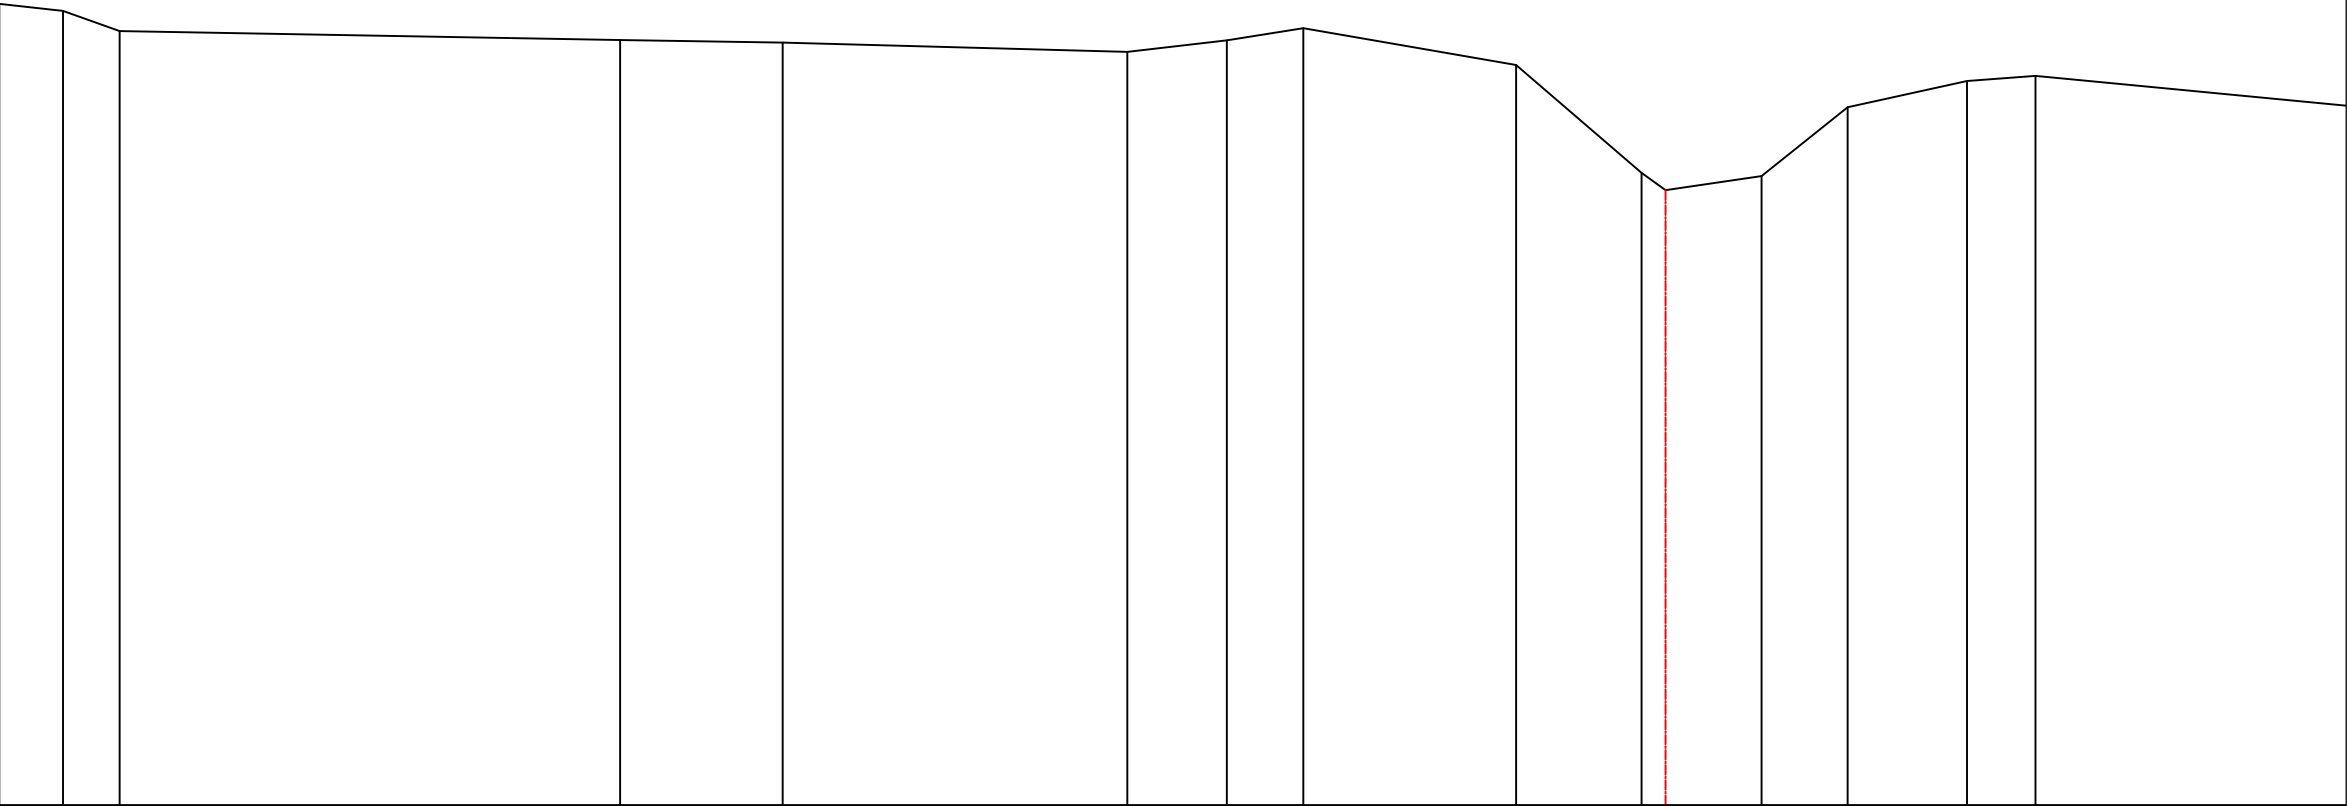

|                                              |       |       |       |       |        |        |        |        |        |        |        |        |        |        |        |
|----------------------------------------------|-------|-------|-------|-------|--------|--------|--------|--------|--------|--------|--------|--------|--------|--------|--------|
| DISTANCE PARTIELLES / TUSSENAFSTANDEN        | 0.84  | 0.75  | 6.62  | 2.15  | 4.56   | 1.32   | 1.01   | 2.82   | 1.66   | 0.32   | 1.27   | 1.14   | 1.58   | 0.91   | 4.69   |
| ALITUDES / HOOGTEPEILEN                      | 30.60 | 30.50 | 30.24 | 30.12 | 30.08  | 29.96  | 30.11  | 30.28  | 29.79  | 28.36  | 28.13  | 28.32  | 29.23  | 29.58  | 29.64  |
| DISTANCE CUMULEES<br>SAMENGESTELDE AFSTANDEN | 0.000 | 0.844 | 1.590 | 8.212 | 10.364 | 14.924 | 16.239 | 17.248 | 20.066 | 21.724 | 22.044 | 23.312 | 24.449 | 26.030 | 26.938 |

Gemeente Asse\_Ganshoren

**B1010** **Molenbeek**

VHAG: 6916

Locatie ataspunt (LB72): X-coördinaat: 144876.663 Y-coördinaat: 174166.017

DWARSPROFIELPLAN

Ataspunt - 005  
Datum opmeting: 16/06/2015  
Schaal: 1/100

