



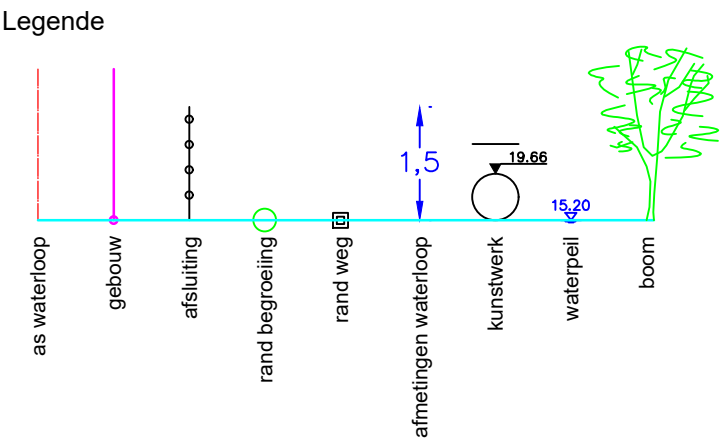

MOL_2033

PLAN DE REFERENCE 20.00
REFERENTIEVLAK 20.00

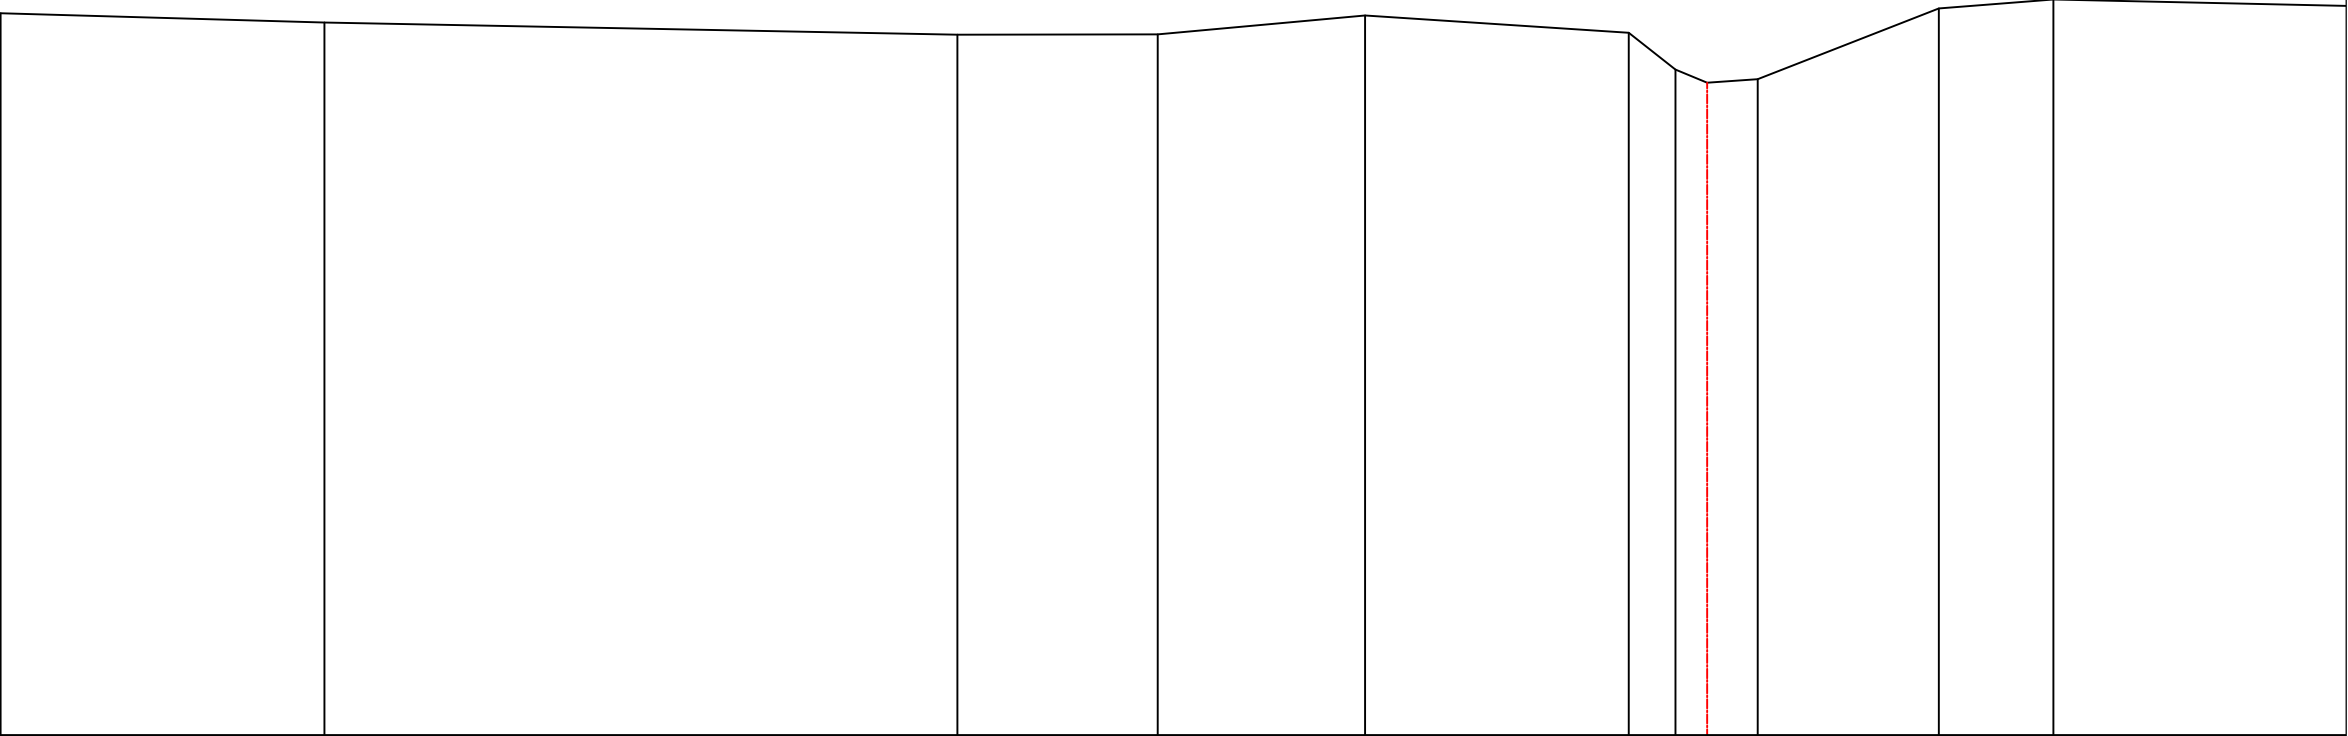

DISTANCE PARTIELLES / TUSSENAFSTANDEN	4.28	8.37	2.65	2.75	3.49	0.62	0.42	0.67	2.40	1.52	
ALITUDES / HOOGTEPEILEN	29.55	29.42	29.26	29.27	29.52	29.29	28.80	28.63	28.67	29.61	29.73
DISTANCE CUMULEES SAMENGESTELDE AFSTANDEN	0.000	4.284	12.655	15.305	18.051	21.538	22.158	22.576	23.245	25.640	27.157

Gemeente Asse_Ganshoren

B1010 **Molenbeek**

VHAG: 6916

Locatie atlaspunt (LB72): X-coördinaat: 144799.252 Y-coördinaat: 174119.292

DWARSPROFIELPLAN

Atlaspunt - 006
Datum opmeting: 16/06/2015
Schaal: 1/100

