



Legende

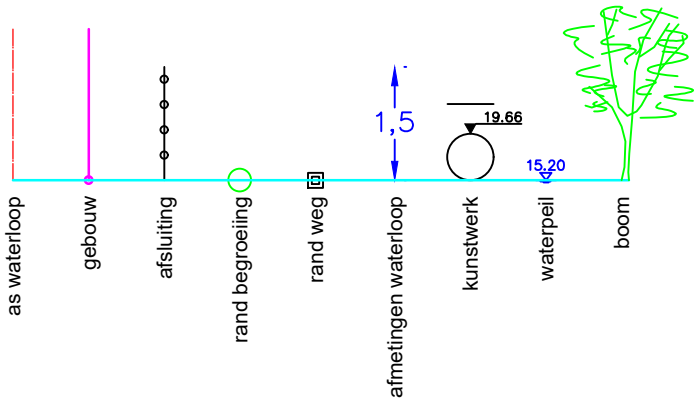

MOL_2024

PLAN DE REFERENCE 20.00
REFERENTIEVLAK 20.00

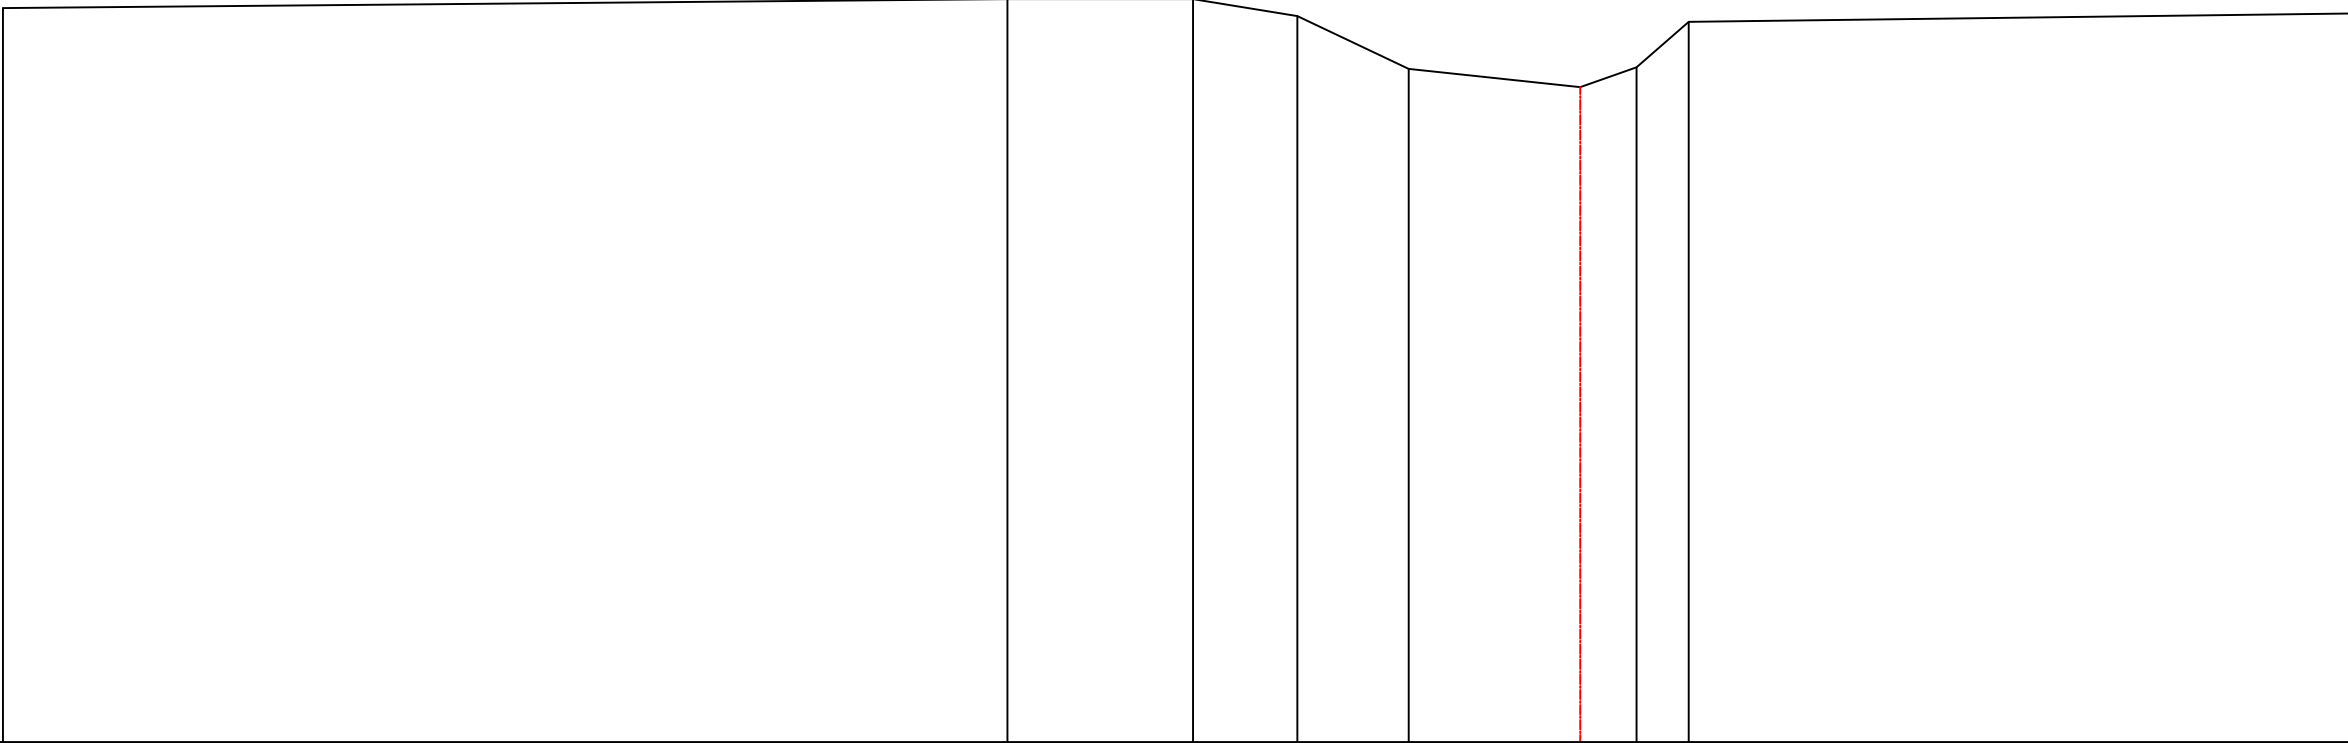

DISTANCE PARTIELLES / TUSSENAFSTANDEN	13.29	2.46	1.38	1.47	2.27	0.75	0.69	12.71
ALITUDES / HOOGTEPEILEN	29.71	29.83	29.83	29.60	28.90	28.66	28.92	29.52
DISTANCE CUMULEES SAMENGESTELDE AFSTANDEN	0.000	13.289	15.745	17.124	18.595	20.866	21.611	22.302

Gemeente Asse_Ganshoren

B1010 **Molenbeek**

VHAG: 6916

Locatie atlaspunt (LB72): X-coördinaat: 144767.037 Y-coördinaat: 174060.323

DWARSPROFIELPLAN

Atlaspunt - 007
Datum opmeting: 16/06/2015
Schaal: 1/100

