


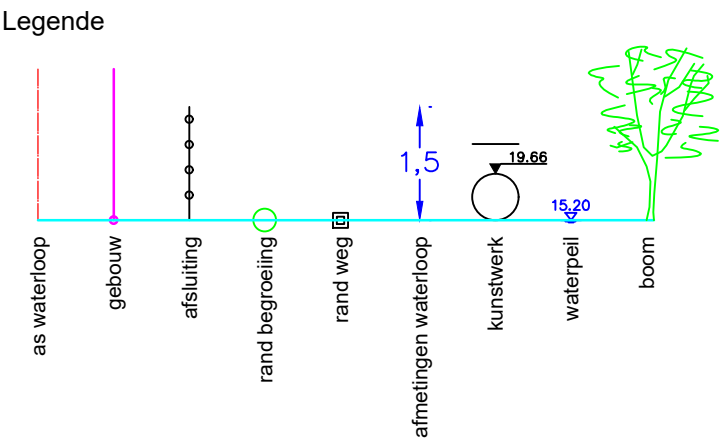

MOL_2019

PLAN DE REFERENCE 20.00
REFERENTIEVLAK 20.00

DISTANCE PARTIELLES / TUSSENAFSTANDEN	5.15	9.79	1.27	1.07	1.18	0.77	0.36	0.49	0.46	2.00	4.54	6.07
ALITUDES / HOOGTEPEILEN	29.68	29.74	29.78	29.75	29.03	28.34	28.65	29.32	29.49	29.66	29.80	29.73
DISTANCE CUMULEES SAMENGESTELDE AFSTANDEN	11.650	16.801	26.586	27.860	28.934	30.109	30.879	31.243	31.735	32.195	34.198	38.739

Gemeente Asse_Ganshoren

B1010 **Molenbeek**

VHAG: 6916

Locatie atlaspunt (LB72): X-coördinaat: 144735.350 Y-coördinaat: 174000.903

DWARSPROFIELPLAN

Atlaspunt - 008
Datum opmeting: 16/06/2015
Schaal: 1/100

