


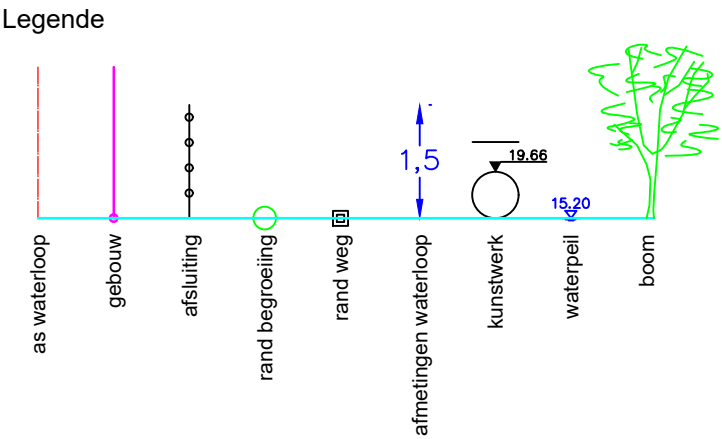

MOL_2013

PLAN DE REFERENCE 20.00
REFERENTIEVLAK 20.00

DISTANCE PARTIELLES / TUSSENAFSTANDEN	2.22	1.50	1.05	0.29	1.04	0.68	0.39	2.60	6.34	5.80	1.33	1.92	2.27	2.83	
ALITUDES / HOOGTEPEILEN	29.92	29.86	29.80	29.52	29.06	28.74	29.09	29.66	30.25	30.38	30.32	30.12	30.01	30.09	30.34
DISTANCE CUMULEES SAMENGESTELDE AFSTANDEN	0.000	2.215	3.719	4.765	5.051	6.087	6.763	7.149	9.749	16.086	21.885	23.217	25.142	27.410	30.245

Gemeente Asse_Ganshoren

B1010 **Molenbeek**

VHAG: 6916

Locatie atlaspunt (LB72): X-coördinaat: 144701.566 Y-coördinaat: 173965.544

DWARSPROFIELPLAN

Atlaspunt - 009
Datum opmeting: 16/06/2015
Schaal: 1/100

