



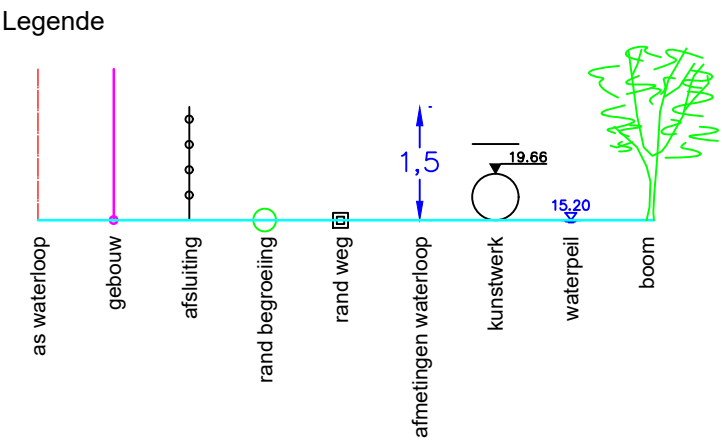

MOL\_2009

PLAN DE REFERENCE 20.00  
REFERENTIEVLAK 20.00

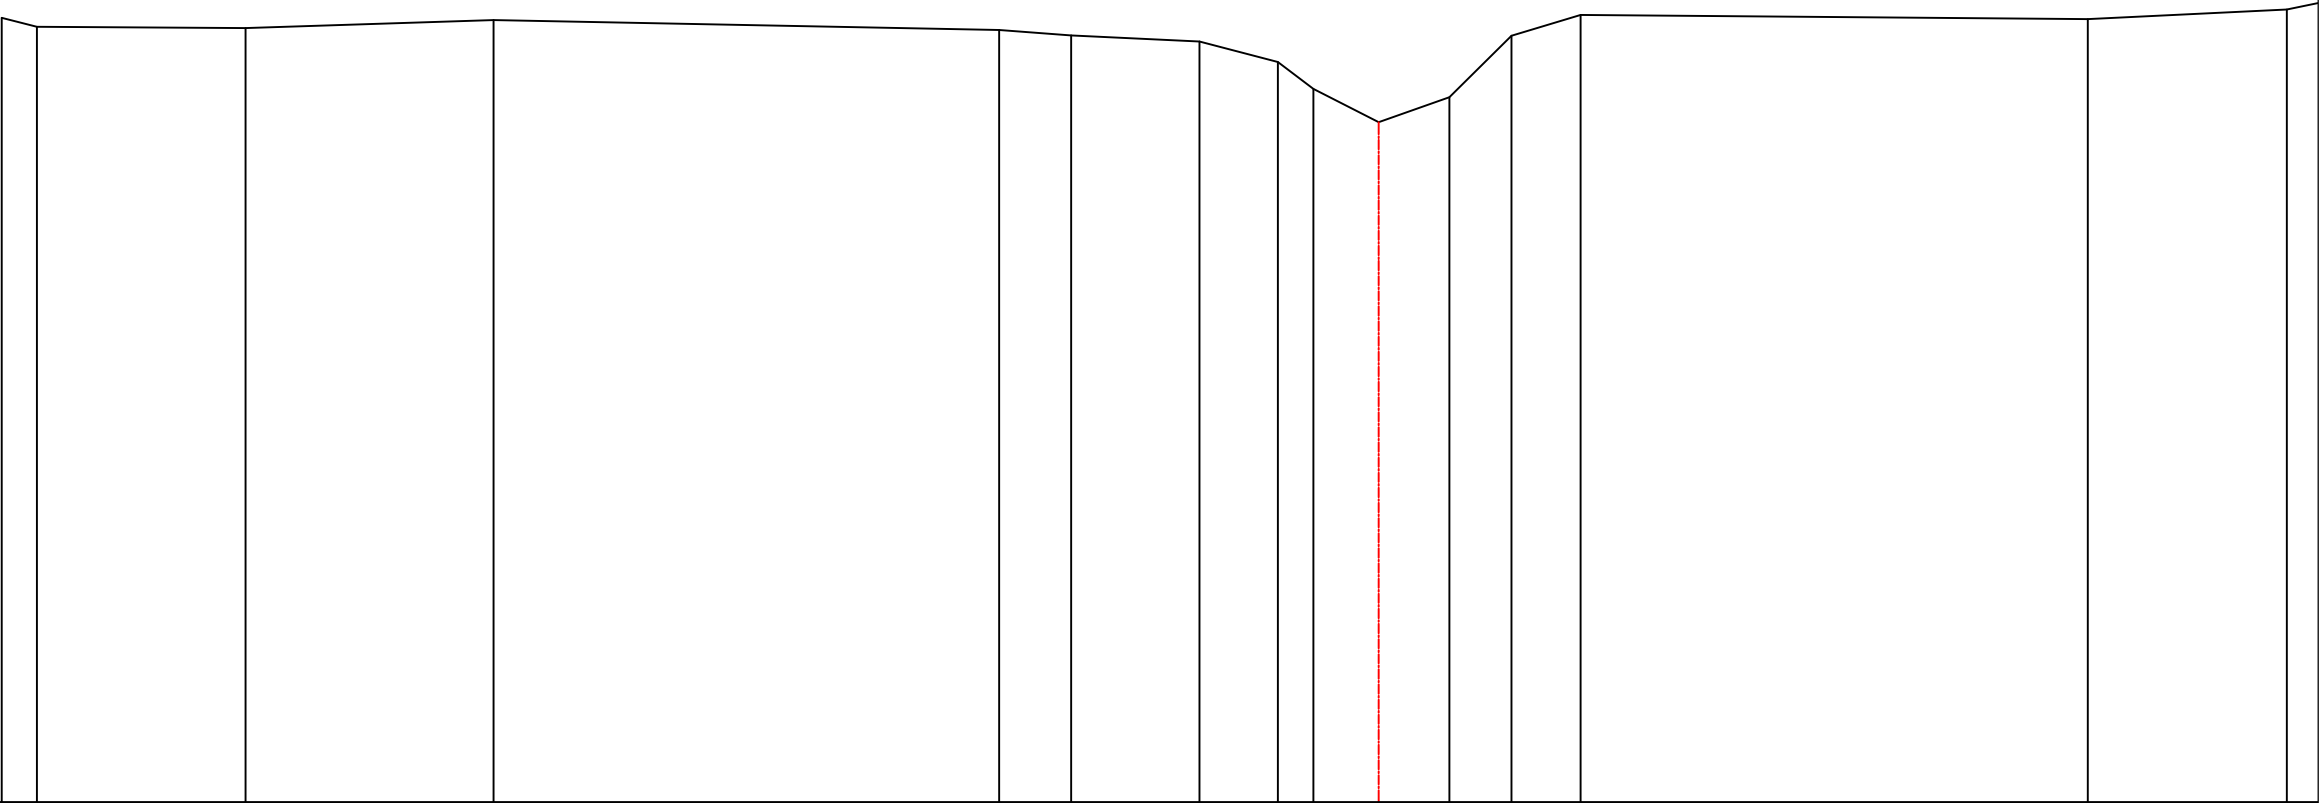

|                                              |       |       |       |       |        |        |        |        |        |        |        |        |        |        |        |
|----------------------------------------------|-------|-------|-------|-------|--------|--------|--------|--------|--------|--------|--------|--------|--------|--------|--------|
| DISTANCE PARTIELLES / TUSSENAFSTANDEN        | 0.47  | 2.76  | 3.28  | 6.69  | 0.95   | 1.70   | 1.04   | 0.47   | 0.86   | 0.94   | 0.82   | 0.92   | 6.71   | 2.63   | 0.86   |
| ALITUDES / HOOGTEPEILEN                      | 30.37 | 30.25 | 30.24 | 30.34 | 30.21  | 30.14  | 30.06  | 29.79  | 29.43  | 28.99  | 29.32  | 30.14  | 30.41  | 30.36  | 30.48  |
| DISTANCE CUMULEES<br>SAMENGESTELDE AFSTANDEN | 0.000 | 0.469 | 3.227 | 6.509 | 13.197 | 14.151 | 15.846 | 16.882 | 17.352 | 18.216 | 19.153 | 19.972 | 20.889 | 27.599 | 30.232 |

Gemeente Asse\_Ganshoren

**B1010** **Molenbeek**

VHAG: 6916

Locatie atlaspunt (LB72): X-coördinaat: 144653.747 Y-coördinaat: 173925.362

DWARSPROFIELPLAN

Atlaspunt - 010  
Datum opmeting: 16/06/2015  
Schaal: 1/100

