


Legende

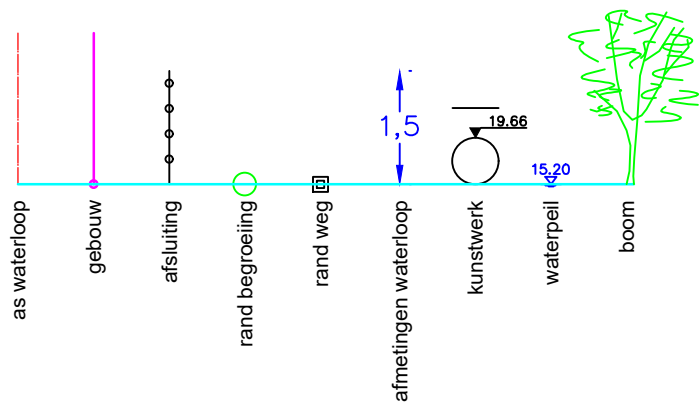

Code: MOL_314


Echelle/Schaal: 1/100

Référence/Referentie

X : 143769.854

Y : 172960.432

Z : 35.168

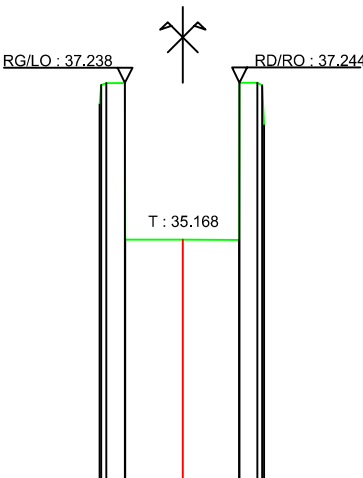

Altitudes/Hoogtepeilen	39.954 37.238 37.244 35.168	35.168	35.168 37.244 37.238 36.678
Distances partielles/Tussenastanden	0.246 0.763 0.238	0.746	0.238
Distances cumulées/Samengestelde afstanden	0.000 0.086 0.337 1.100	1.846 2.607 2.193	

Gemeente Dilbeek_Sint-Agatha-Berchem

B1010 Molenbeek

VHAG: 6916

Locatie atlaspunt (LB72): X-coördinaat: 143769.854 Y-coördinaat: 172960.432

DWARSPROFIELPLAN

Atlaspunt - 026
Datum opmeting: 30/03/2017
Schaal: 1/100

