


Legende

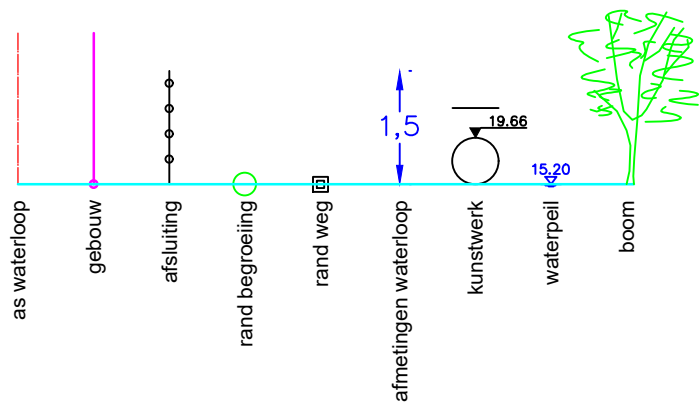

Code: MOL_309


Echelle/Schaal: 1/100

Référence/Referentie

X : 143741.818

Y : 172881.698

Z : 35.448

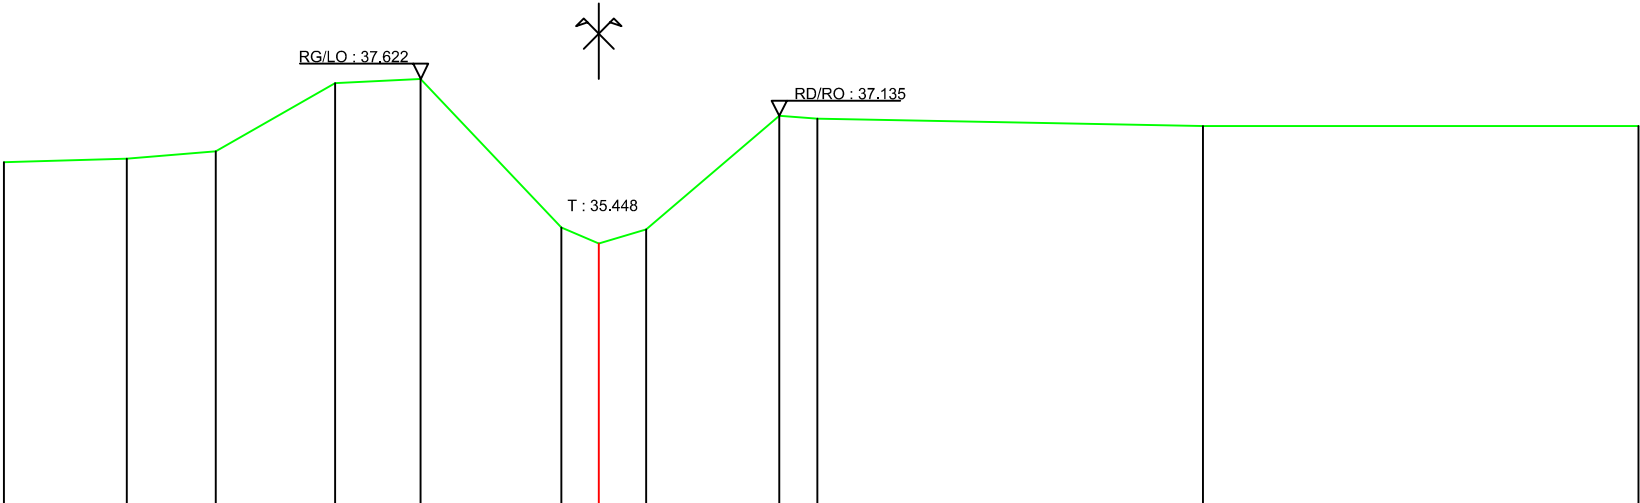

Altitudes/Hoogtepeilen	36.523	36.569	36.665	37.588	37.622		35.660	35.448	35.634		37.135	37.098		37.000		37.000
Distances partielles/Tussenastanden		1.630	1.173	1.580	1.133	1.859	0.497	0.629	1.759	0.505	5.102		5.761			
Distances cumulées/Samengestelde afstanden	0.000	1.630	2.803	4.382	5.515		7.374	7.871	8.500		10.258	10.763		15.865		21.627

Gemeente Sint-Agatha-Berchem

B1010 Molenbeek

VHAG: 6916

Locatie atlaspunt (LB72): X-coördinaat: 143741.818 Y-coördinaat: 172881.698

DWARSPROFIELPLAN

Atlaspunt - 028
Datum opmeting: 30/03/2017
Schaal: 1/100

