


Legende

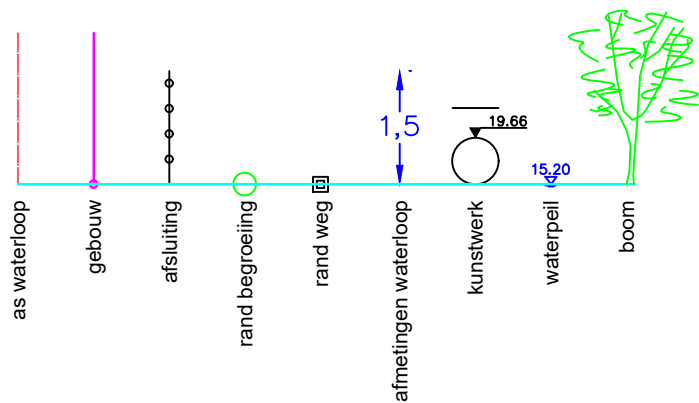

Code: MOL_303


Echelle/Schaal: 1/100

Référence/Referentie

X : 143720.384

Y : 172776.187

Z : 35.739

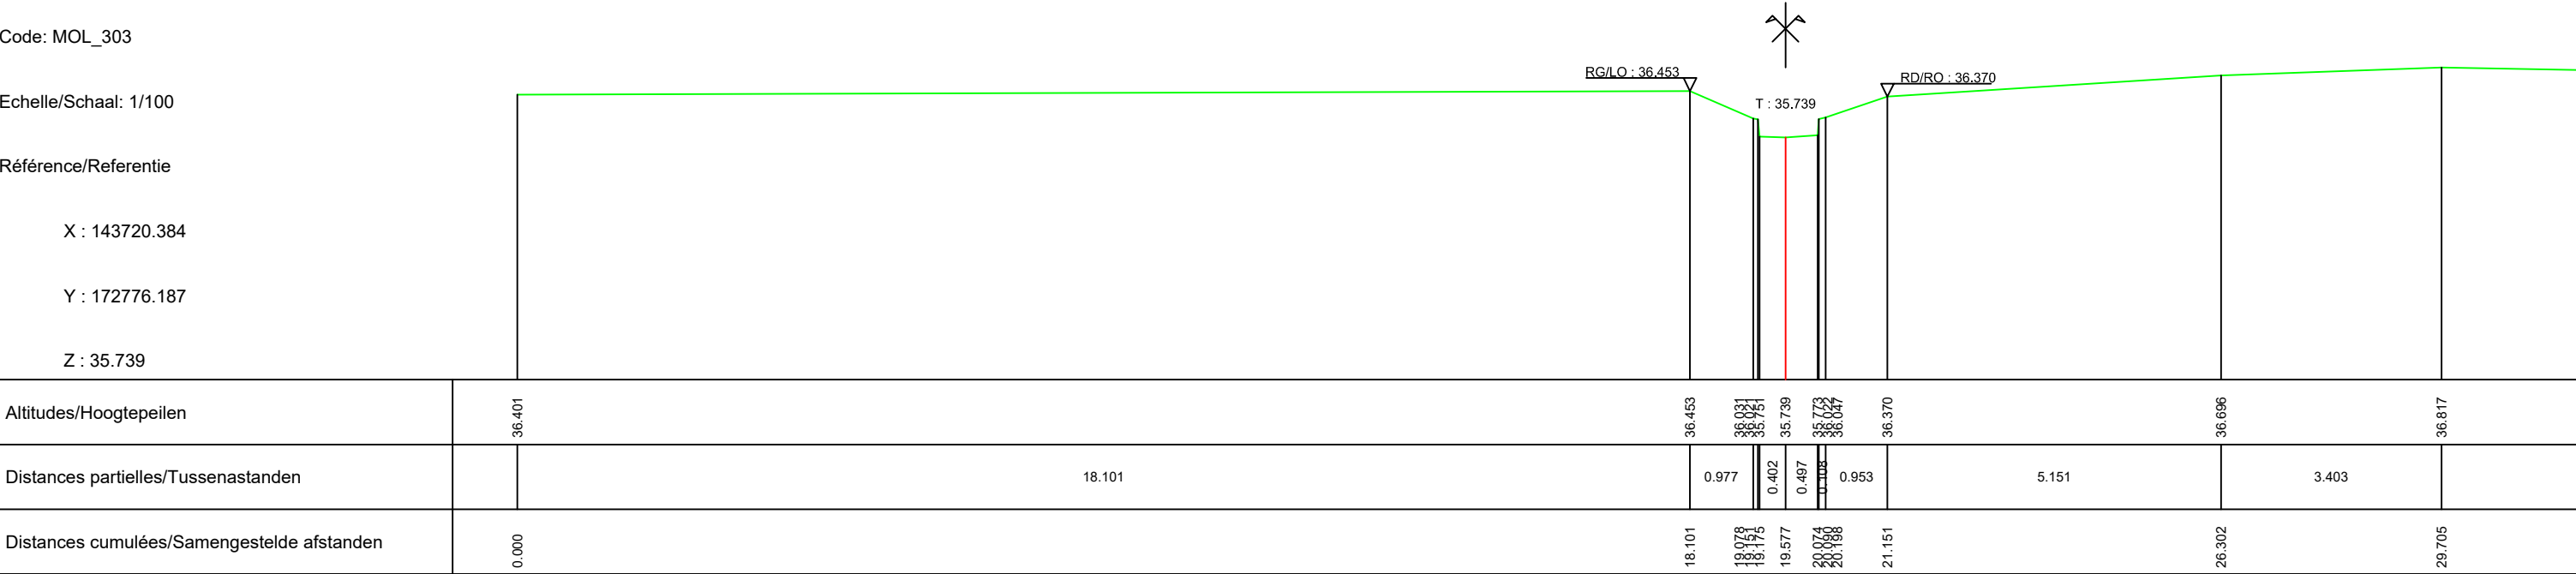

Altitudes/Hoogtepeilen	36.401	36.453	36.031	36.021	35.739	35.739	36.047	36.370	36.696	36.817
Distances partielles/Tussenastanden		18.101	0.977	0.402	0.497	0.108	0.953	5.151	3.403	
Distances cumulées/Samengestelde afstanden	0.000	18.101	19.078	19.480	19.977	20.074	20.182	21.151	26.302	29.705

Gemeente Sint-Agatha-Berchem

B1010 Molenbeek

VHAG: 6916

Locatie atlaspunt (LB72): X-coördinaat: 143720.407 Y-coördinaat: 172776.177

DWARSPROFIELPLAN

Atlaspunt - 030
Datum opmeting: 30/03/2017
Schaal: 1/100

