



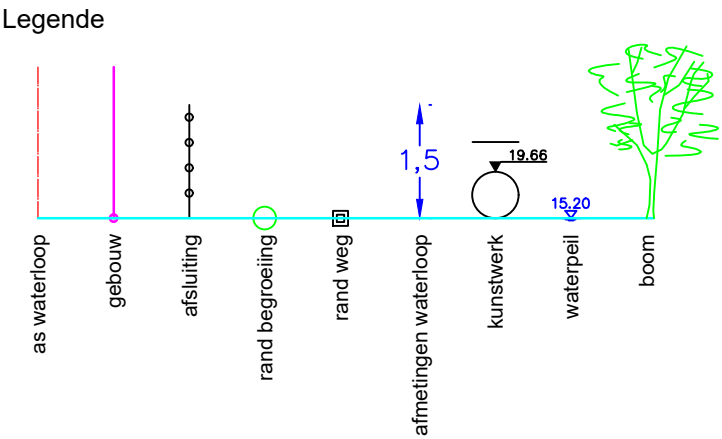

MOL_156

PLAN DE REFERENCE 30.00
REFERENTIEVLAK 30.00

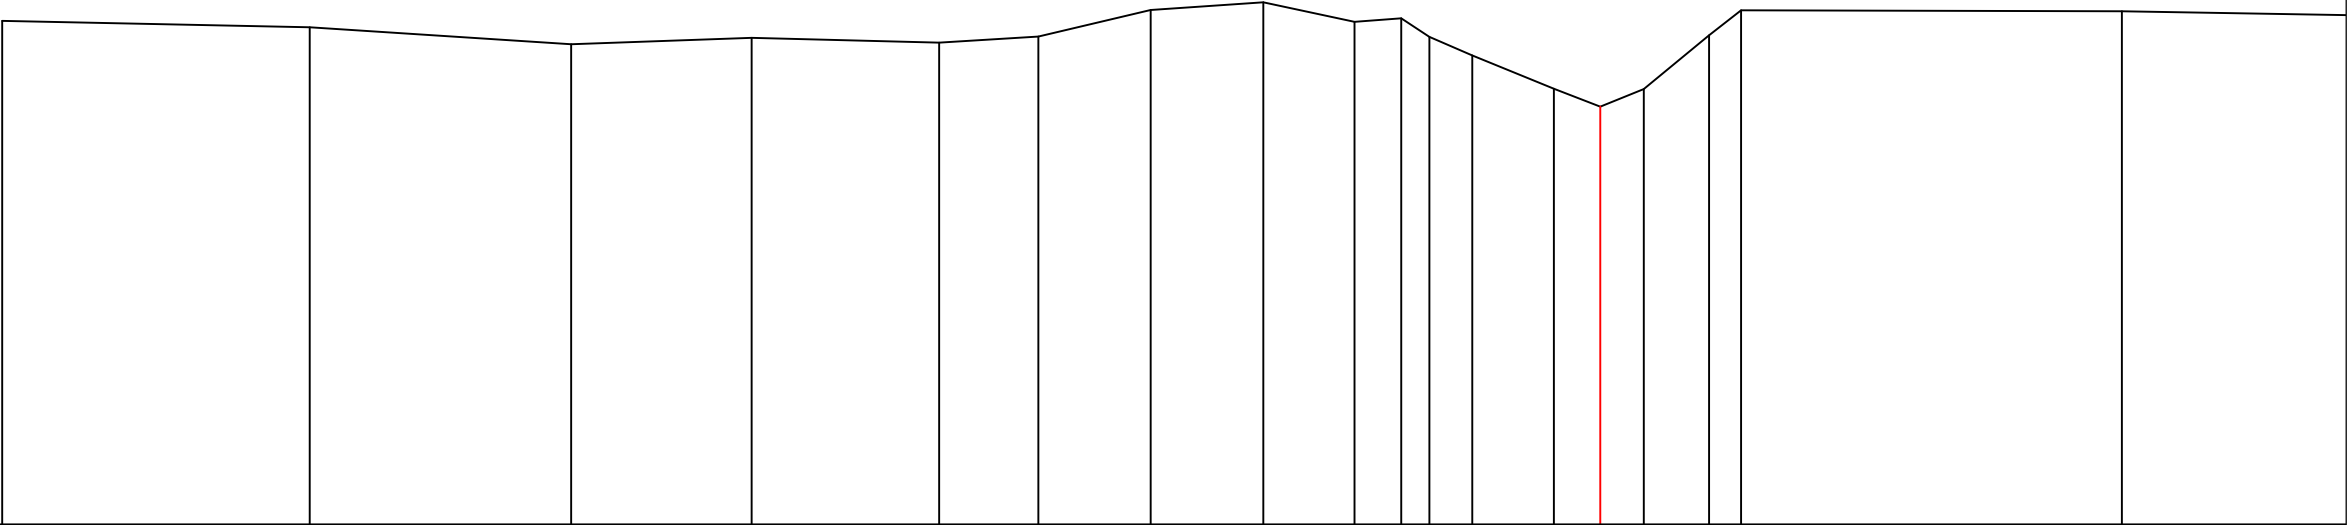

DISTANCE PARTIELLES / TUSSENAFSTANDEN	4.07	3.45	2.39	2.48	1.31	1.49	1.49	1.21	0.62	0.37	0.57	1.08	0.61	0.57	0.86	0.42	5.04	4.64
ALITUDES / HOOGTEPEILEN	36.66	36.57	36.35	36.43	36.37	36.45	36.80	36.90	36.64	36.69	36.45	36.20	35.76	35.52	35.75	36.46	36.80	36.78
DISTANCE CUMULEES SAMENGESTELDE AFSTANDEN	0.000	4.069	7.524	9.913	12.395	13.706	15.192	16.682	17.888	18.507	18.878	19.445	20.526	21.141	21.715	22.578	23.001	28.039

Gemeente Dilbeek_Sint-Agatha-Berchem

B1010 Molenbeek

VHAG: 6916

Locatie atlaspunt (LB72): X-coördinaat: 143705.053 Y-coördinaat: 172733.596

DWARSPROFIELPLAN

Atlaspunt - 032
Datum opmeting: 16/06/2015
Schaal: 1/100

