



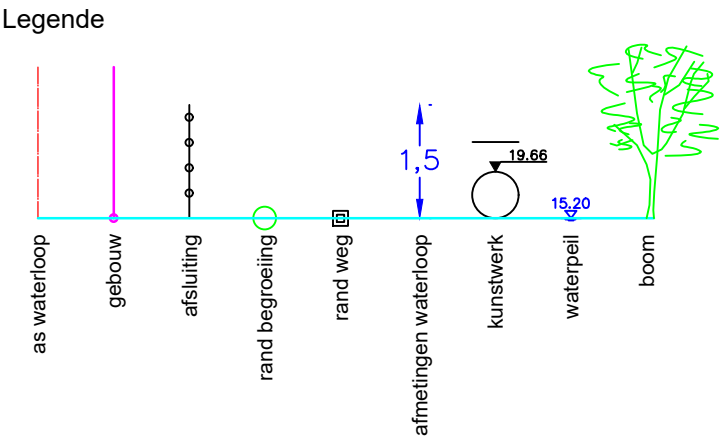

MOL_151

PLAN DE REFERENCE 30.00
REFERENTIEVLAK 30.00

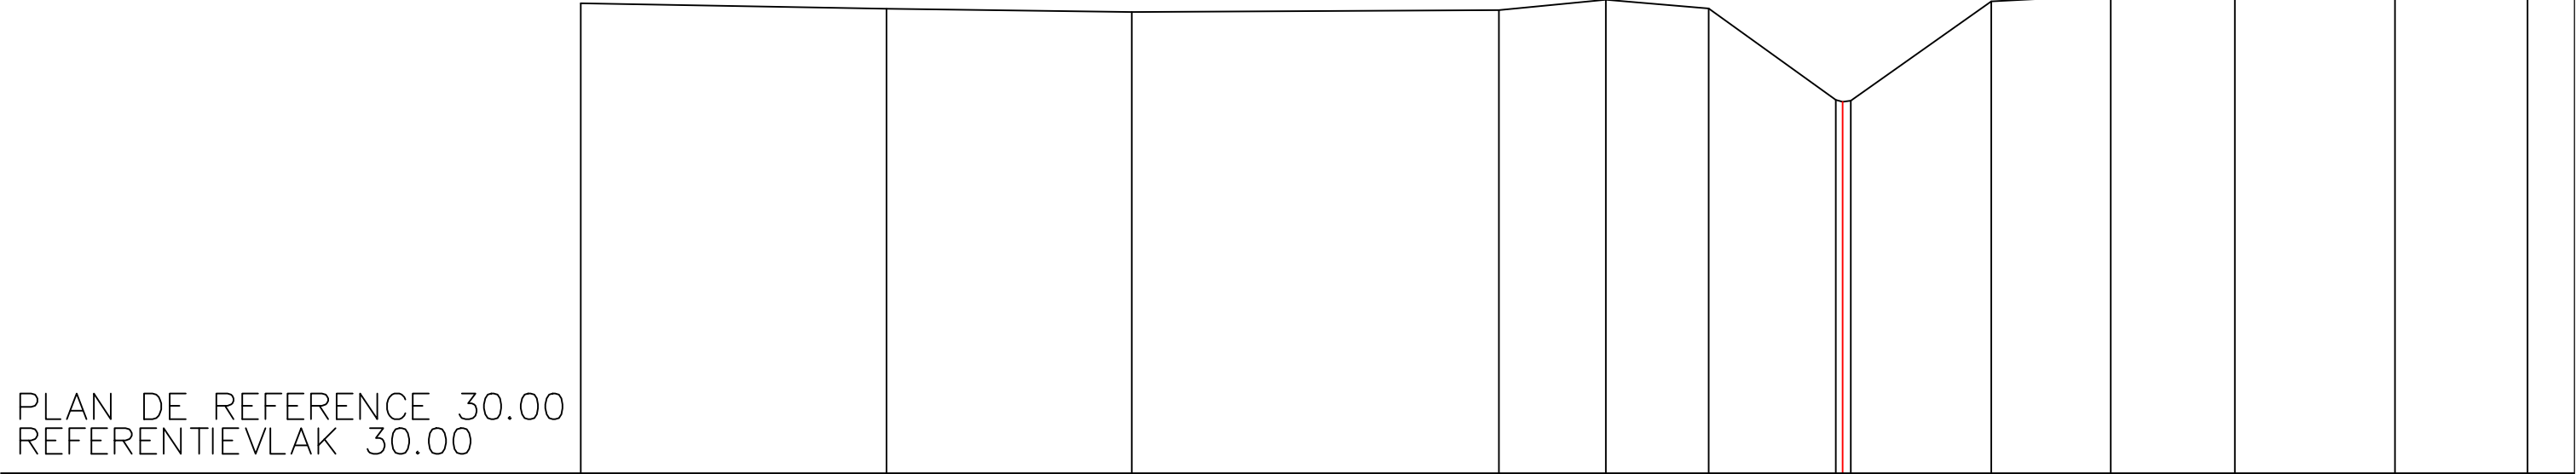

DISTANCE PARTIELLES / TUSSENAFSTANDEN	4.75	3.81	5.70	1.66	1.59	1.97	0.11 0.13	2.18	1.85	1.93	2.48	2.06	
ALITUDES / HOOGTEPEILEN	37.29	37.21	37.16	37.19	37.35	37.21	35.79 35.76 35.78	37.32	37.41	37.54	37.50	37.40	
DISTANCE CUMULEES SAMENGESTELDE AFSTANDEN	0.000	4.745	8.550	14.248	15.910	17.503	19.477 19.584 19.713	21.891	23.743	25.671	28.155	30.213	

Gemeente Dilbeek_Sint-Agatha-Berchem

B1010 Molenbeek

VHAG: 6916

Locatie atlaspunt (LB72): X-coördinaat: 143701.540 Y-coördinaat: 172689.668

DWARSPROFIELPLAN

Atlaspunt - 033
Datum opmeting: 16/06/2015
Schaal: 1/100

