


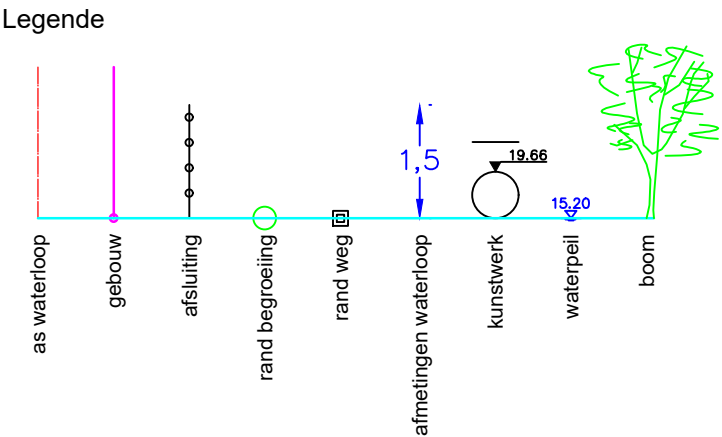

MOL_147

PLAN DE REFERENCE 30.00
REFERENTIEVLAK 30.00

DISTANCE PARTIELLES / TUSSENAFSTANDEN	4.47	4.25	5.16	4.97	1.64	1.13	1.98	0.27	0.67	0.81	2.28	1.67	
ALITUDES / HOOGTEPEILEN	37.98	37.93	37.91	37.66	37.83	37.73	37.51	36.55	36.56	36.55	37.56	37.67	37.81
DISTANCE CUMULEES SAMENGESTELDE AFSTANDEN	0.000	4.472	8.723	13.880	18.853	20.490	21.620	21.597	23.864	24.530	25.341	27.621	29.290

Gemeente Dilbeek_Sint-Agatha-Berchem

B1010 Molenbeek

VHAG: 6916

Locatie atlaspunt (LB72): X-coördinaat: 143712.185 Y-coördinaat: 172643.497

DWARSPROFIELPLAN

Atlaspunt - 034
Datum opmeting: 16/06/2015
Schaal: 1/100

