



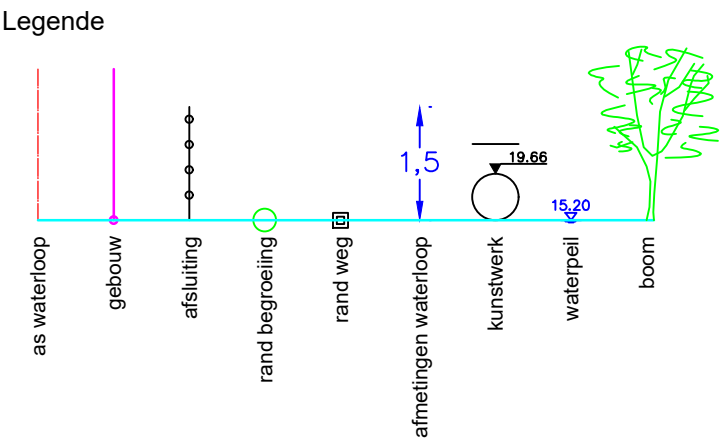

MOL_141

PLAN DE REFERENCE 30.00
REFERENTIEVLAK 30.00

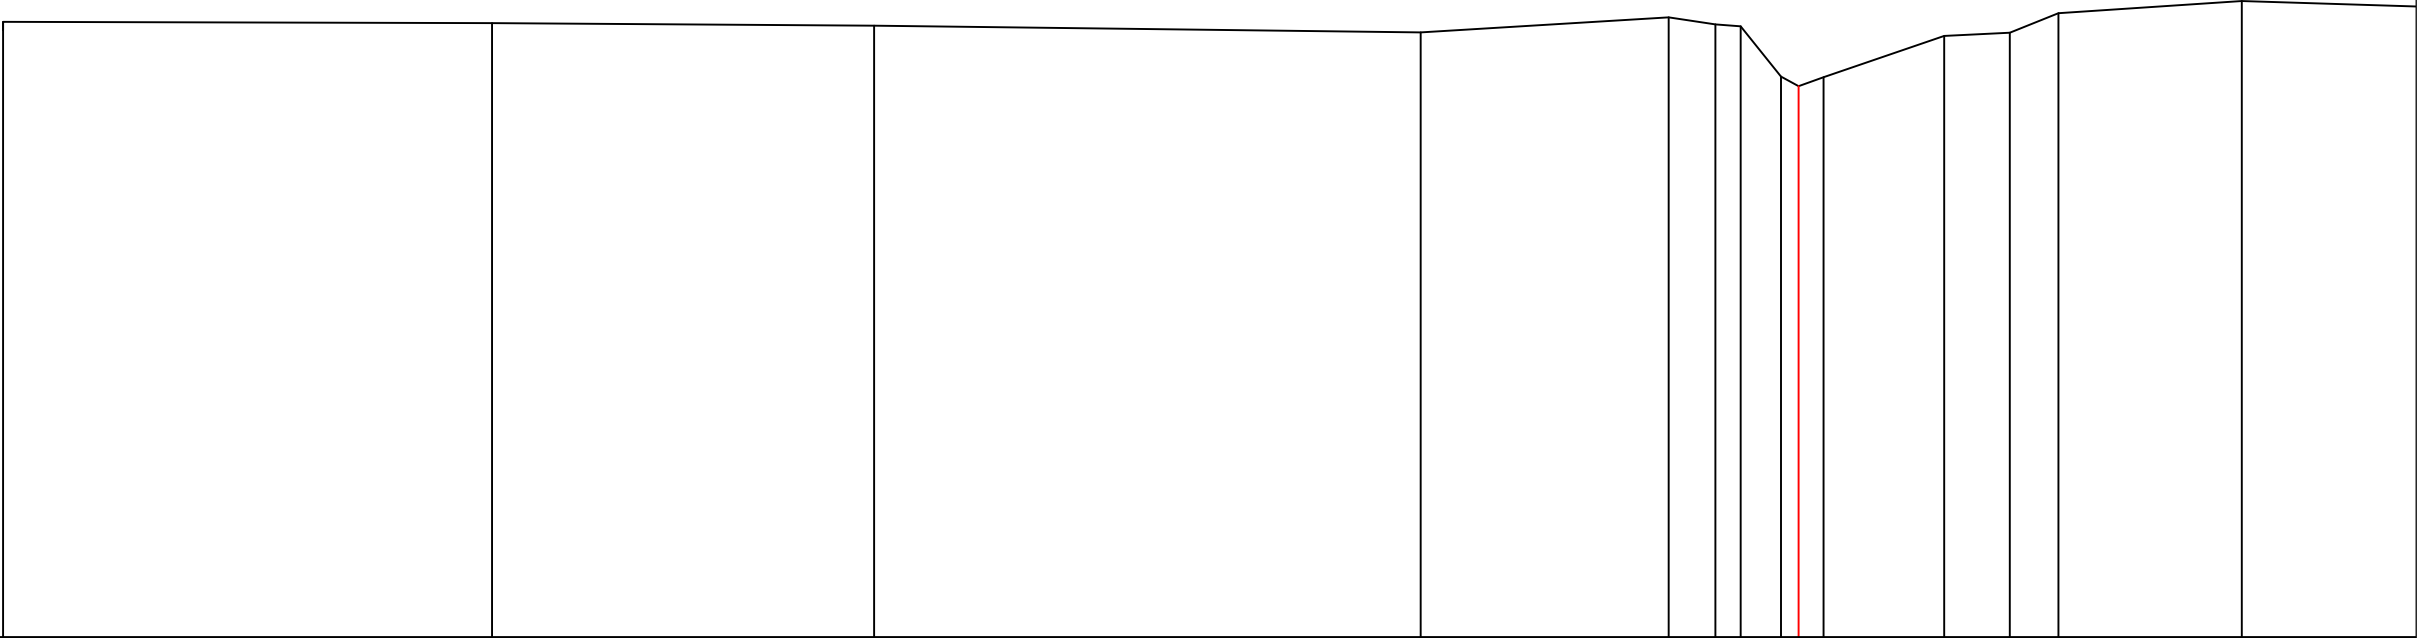

DISTANCE PARTIELLES / TUSSENAFSTANDEN	6.47	5.05	7.23	3.28	0.62	0.33	0.54	0.23	0.33	1.60	0.86	0.64	2.43	
ALITUDES / HOOGTEPEILEN	38.14	38.12	38.09	38.00	38.20	38.10	38.08	37.41	37.29	37.41	37.95	38.00	38.25	38.41
DISTANCE CUMULEES SAMENGESTELDE AFSTANDEN	2.815	9.285	14.337	21.567	24.848	25.468	25.800	26.336	26.568	26.898	28.495	29.360	30.003	32.430

Gemeente Dilbeek_Sint-Agatha-Berchem
B1010 Molenbeek
VHAG: 6916
Locatie ataspunt (LB72): X-coördinaat: 143726.702 Y-coördinaat: 172588.178

DWARSPROFIELPLAN
Ataspunt - 035
Datum opmeting: 16/06/2015
Schaal: 1/100

**VLAAMS-
BRABANT**