



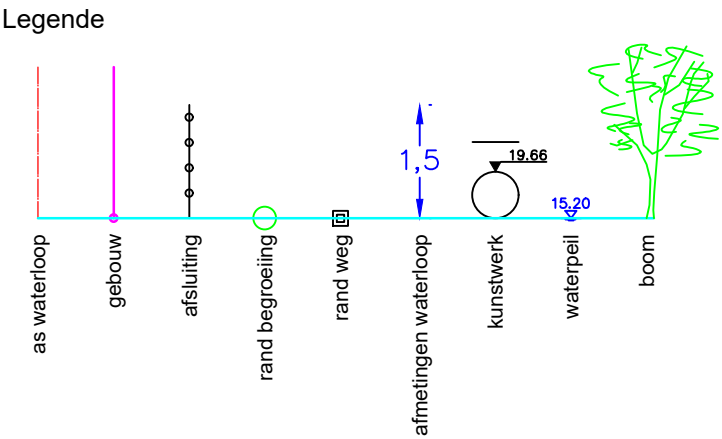

MOL_136

PLAN DE REFERENCE 30.00
REFERENTIEVLAK 30.00

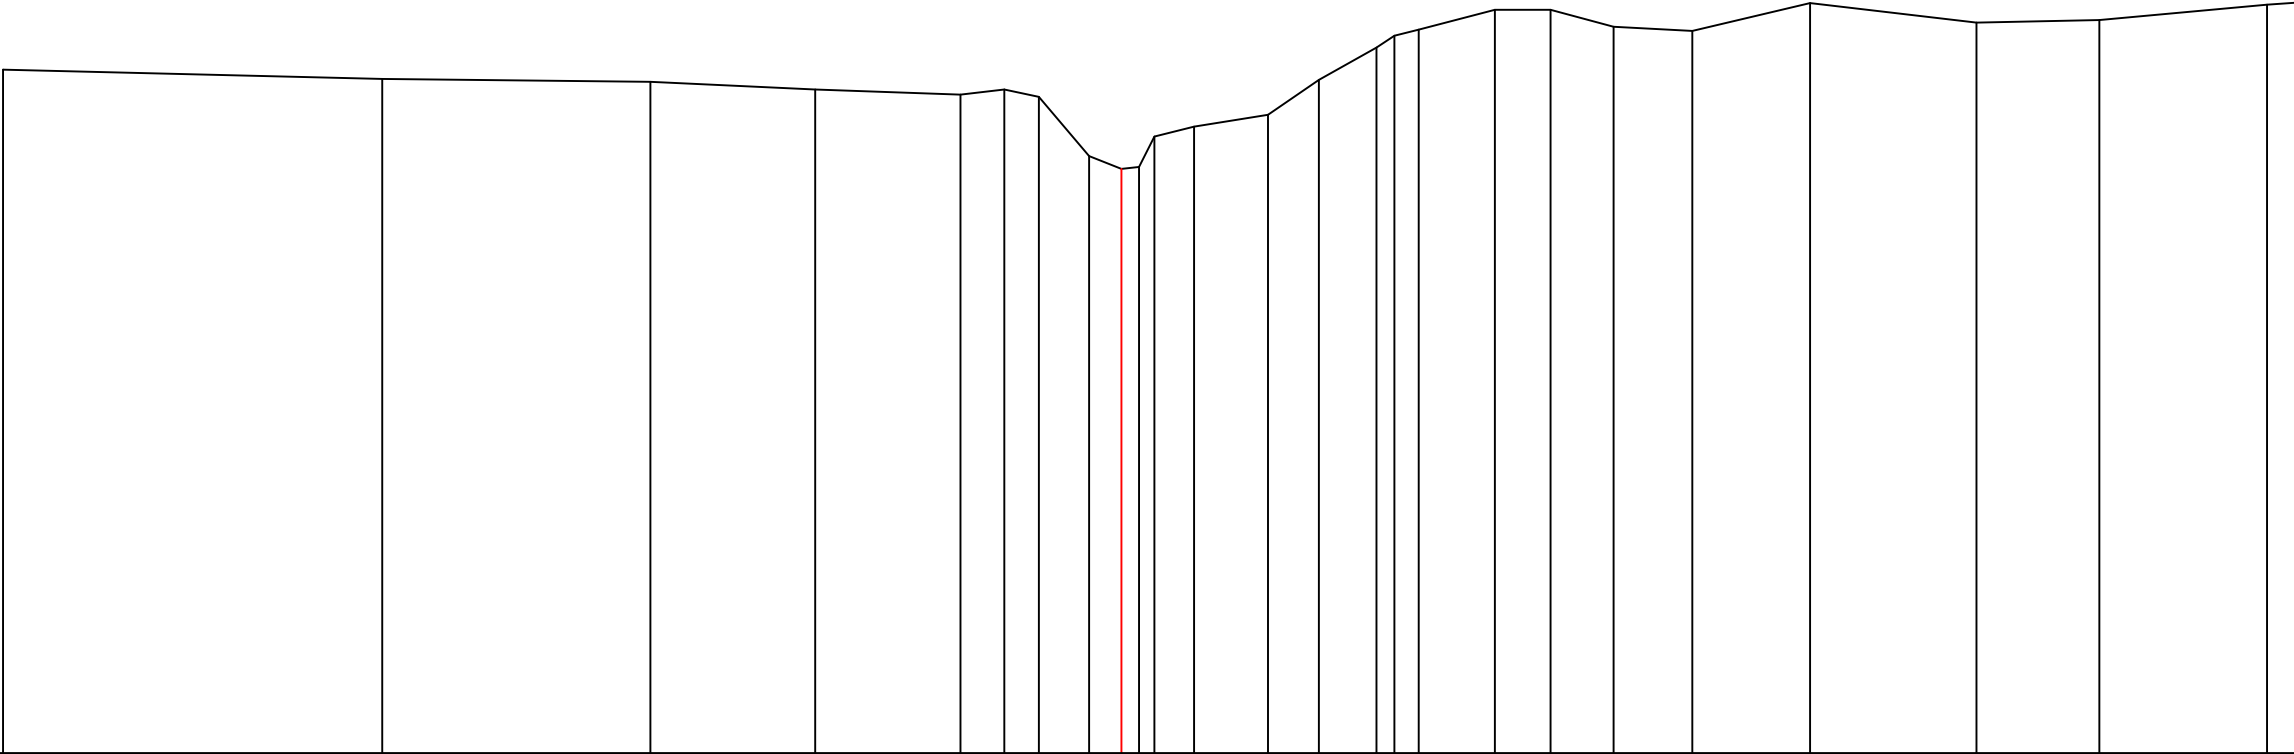

DISTANCE PARTIELLES / TUSSENAFSTANDEN	5.02	3.55	2.18	1.92	0.58	0.46	0.66	0.43	0.23	0.20	0.52	0.98	0.67	0.76	0.24	0.32	1.01	0.74	0.83	1.04	1.56	2.20	1.62	2.22	
ALITUDES / HOOGTEPEILEN	39.04	38.91	38.88	38.78	38.71	38.78	38.68	37.90	37.73	37.72	38.16	38.29	38.44	38.90	39.33	39.49	39.57	39.83	39.83	39.61	39.55	39.92	39.66	39.69	39.90
DISTANCE CUMULEES SAMENGESTELDE AFSTANDEN	17.038	22.055	25.603	27.780	29.703	30.282	30.741	31.405	31.832	32.032	32.268	32.793	33.771	34.444	35.204	35.444	35.764	36.771	37.508	38.341	39.385	40.941	43.145	44.767	46.986

Gemeente Dilbeek_Sint-Agatha-Berchem

B1010 Molenbeek

VHAG: 6916

Locatie atlaspunt (LB72): X-coördinaat: 143749.412 Y-coördinaat: 172522.726

DWARSPROFIELPLAN

Atlaspunt - 036
Datum opmeting: 16/06/2015
Schaal: 1/100

