



Legende

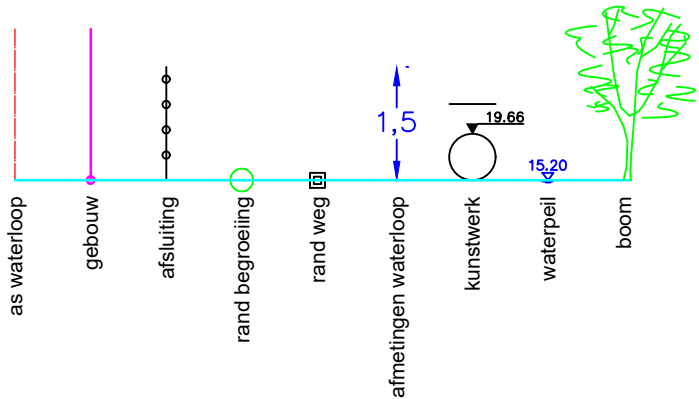

MOL_131

PLAN DE REFERENCE 30.00
REFERENTIEVLAK 30.00

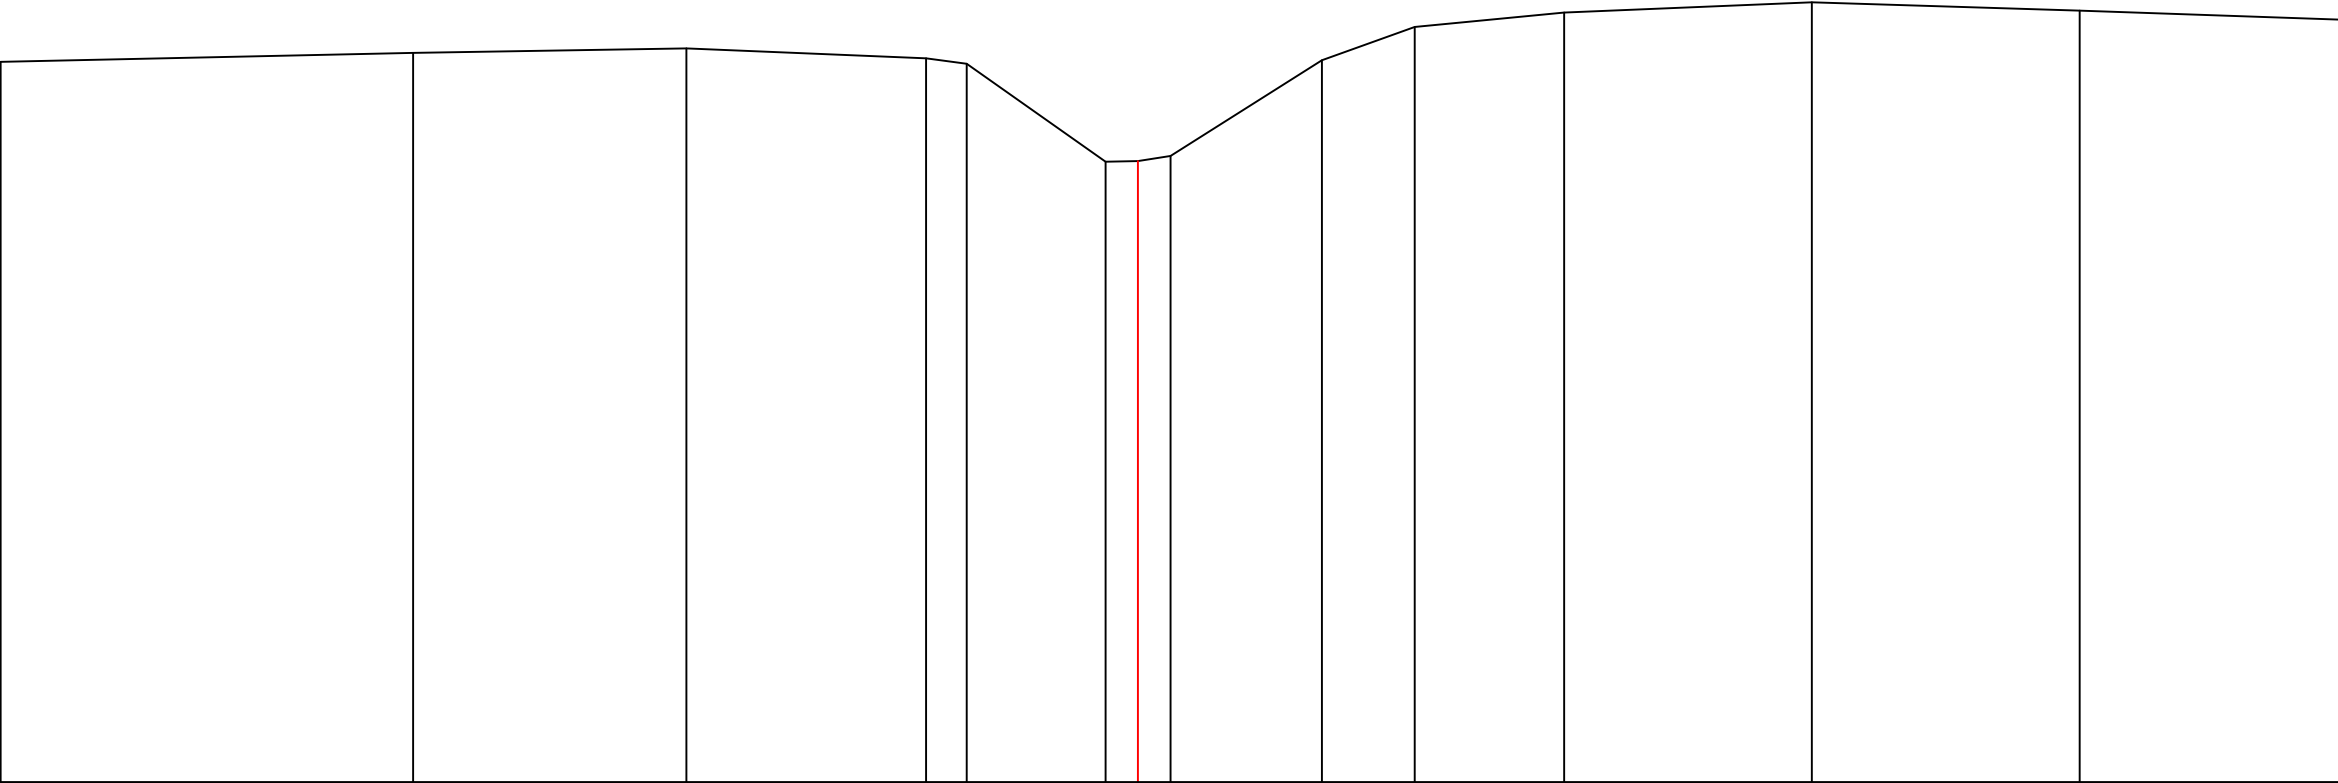

DISTANCE PARTIELLES / TUSSENAFSTANDEN	5.46	3.61	3.17	0.54	1.83	0.43	0.43	2.00	1.23	1.98	3.28	3.54	5.35
ALITUDES / HOOGTEPEILEN	39.53	39.65	39.70	39.57	39.50	38.21	38.21	38.28	39.55	39.99	40.18	40.31	40.20
DISTANCE CUMULEES SAMENGESTELDE AFSTANDEN	8.835	14.293	17.907	21.076	21.616	23.451	23.881	24.310	26.315	27.542	29.517	32.793	36.338

Gemeente Dilbeek_Sint-Agatha-Berchem

B1010 Molenbeek

VHAG: 6916

Locatie atlaspunt (LB72): X-coördinaat: 143766.647 Y-coördinaat: 172459.852

DWARSPROFIELPLAN

Atlaspunt - 037
Datum opmeting: 16/06/2015
Schaal: 1/100

