



Legende

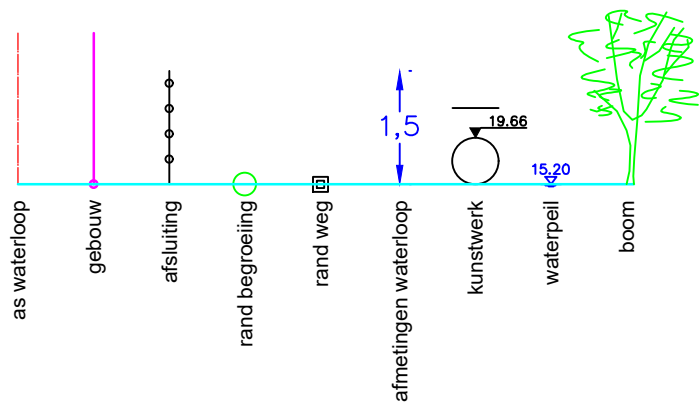

MOL_126

PLAN DE REFERENCE 30.00
REFERENTIEVLAK 30.00

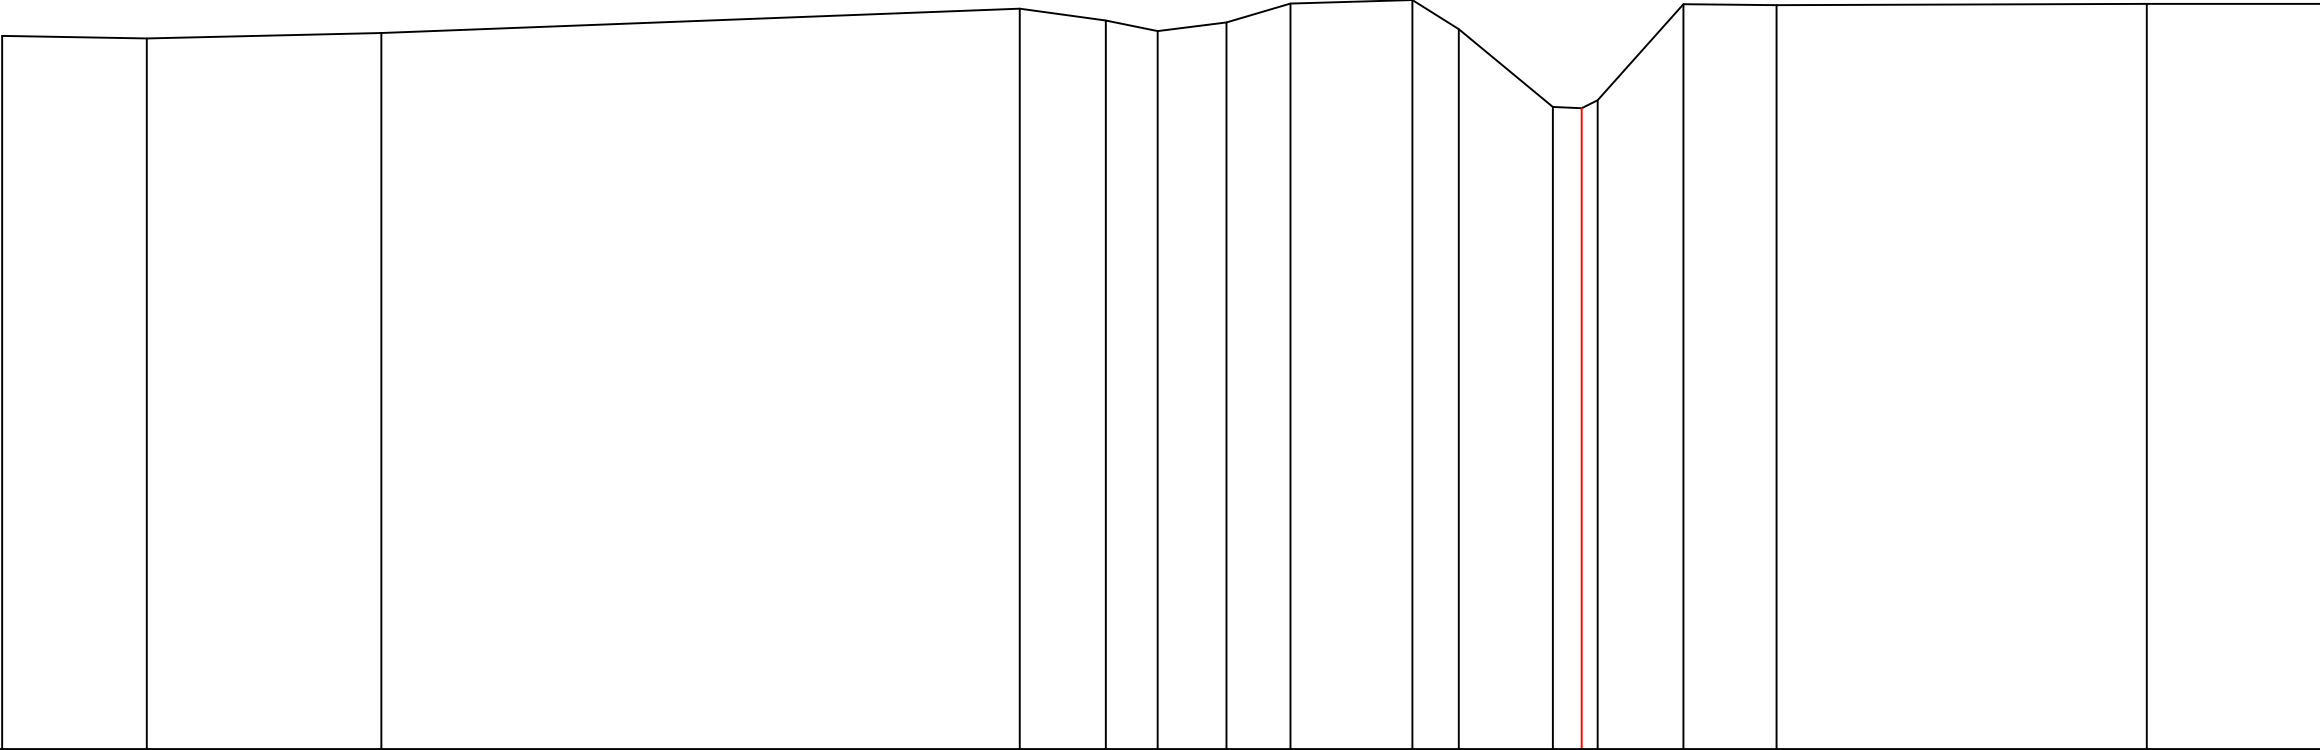

DISTANCE PARTIELLES / TUSSENAFSTANDEN	1.92	3.10	8.44	1.14	0.69	0.91	0.85	1.61	0.62	1.24	0.38	0.21	1.14	1.23	4.90	4.10
ALITUDES / HOOGTEPEILEN	39.43	39.40	39.47	39.79	39.64	39.50	39.61	39.86	39.91	39.52	38.49	38.48	38.58	39.85	39.84	39.86
DISTANCE CUMULEES SAMENGESTELDE AFSTANDEN	6.161	8.077	11.178	19.621	20.761	21.449	22.357	23.206	24.815	25.431	26.674	27.055	27.267	28.405	29.633	34.533

Gemeente Dilbeek_Sint-Agatha-Berchem

B1010 Molenbeek

VHAG: 6916

Locatie atlaspunt (LB72): X-coördinaat: 143777.815 Y-coördinaat: 172434.686

DWARSPROFIELPLAN

Atlaspunt - 038
Datum opmeting: 16/06/2015
Schaal: 1/100

