


Legende

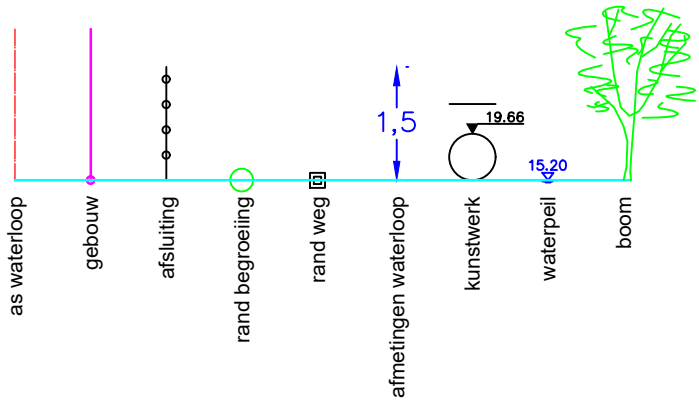

MOL_118

PLAN DE REFERENCE 30.00
REFERENTIEVLAK 30.00

DISTANCE PARTIELLES / TUSSENAFSTANDEN	0.89	0.82	1.64	4.63	7.37	3.84	1.62	0.45	0.56	1.17	3.13	1.01	2.33	2.80
ALITUDES / HOOGTEPEILEN	39.08	39.51	39.92	39.97	40.17	40.30	40.20	38.94	38.97	38.91	40.17	40.56	40.74	40.58
DISTANCE CUMULEES SAMENGESTELDE AFSTANDEN	0.000	0.891	1.711	3.354	7.987	15.357	19.194	20.813	21.258	21.819	22.986	26.112	27.126	29.454

Gemeente Dilbeek_Sint-Agatha-Berchem

B1010 Molenbeek

VHAG: 6916

Locatie atlaspunt (LB72): X-coördinaat: 143775.761 Y-coördinaat: 172373.985

DWARSPROFIELPLAN

Atlaspunt - 039
Datum opmeting: 16/06/2015
Schaal: 1/100

