


Legende

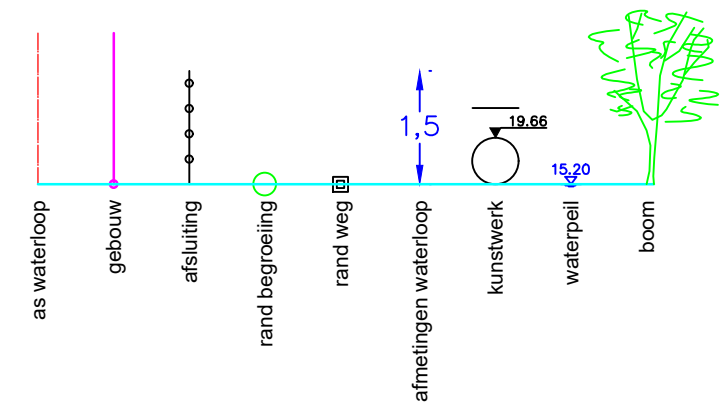

MOL_103

PLAN DE REFERENCE 30.00
REFERENTIEVLAK 30.00

DISTANCE PARTIELLES / TUSSENAFSTANDEN	6.36	3.87	2.46	1.62	1.19	0.08	0.59	1.14	4.10	4.92	3.99
ALITUDES / HOOGTEPEILEN	41.28	41.27	41.35	41.60	41.25	39.99	39.98	39.92	41.44	41.79	42.12
DISTANCE CUMULEES SAMENGESTELDE AFSTANDEN	0.000	6.363	10.234	12.694	14.310	15.592	15.586	16.176	17.320	21.421	26.343

42.05
30.331

Gemeente Dilbeek

B1010 Molenbeek

VHAG: 6916

Locatie atlaspunt (LB72): X-coördinaat: 143776.429 Y-coördinaat: 172249.818

DWARSPROFIELPLAN

Atlaspunt - 042
Datum opmeting: 16/06/2015
Schaal: 1/100

