


Legende

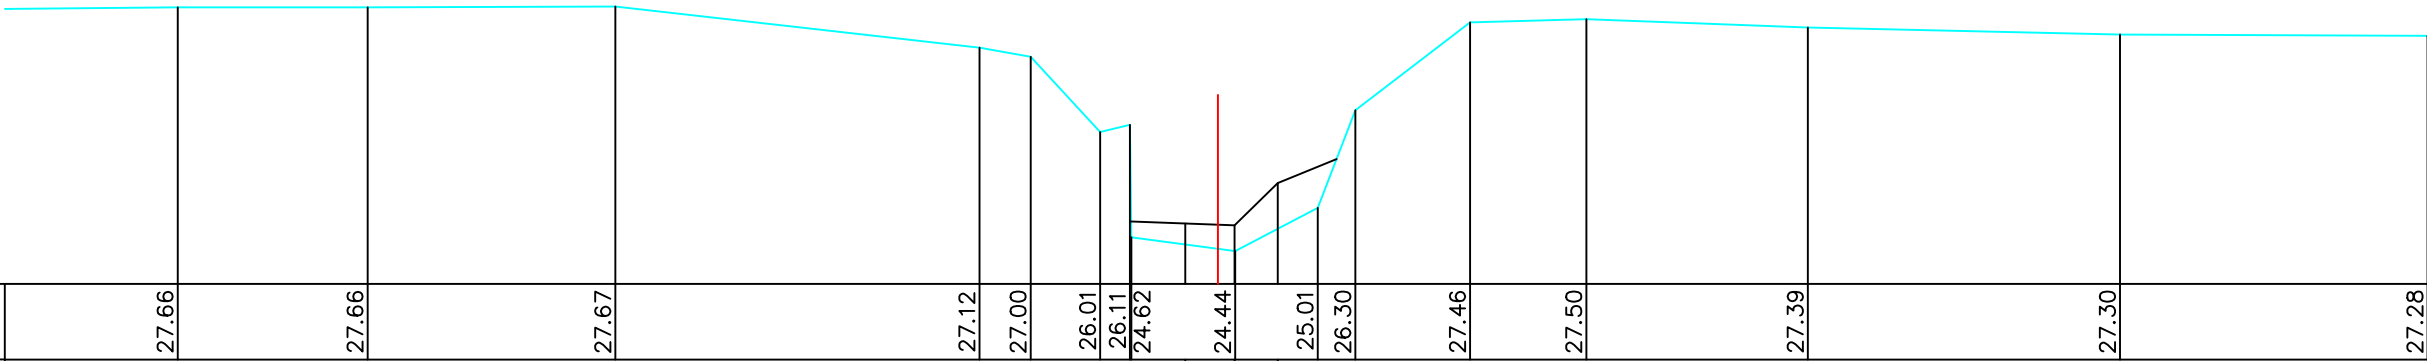

BODEMPEIL	27.66	27.66	27.67		27.12	27.00	26.01	26.11	24.62	24.44	25.01	26.30	27.46	27.50	27.39	27.30	27.28
SLIBBODEM									24.80	24.78	25.33						
CUMULAFSTAND	4.33	6.84	10.12		14.94	15.62	16.54	16.93		18.09	19.41	19.91	21.43	22.97	25.90	30.03	34.09
TUSSENAFSTAND	2.71	2.51	3.28	4.82	0.68	0.92	0.39	1.15	0.23	1.09	0.50	1.52	1.54	2.93	4.13	4.07	

Gemeente Sint-Pieters-Leeuw

B1091

Molenbeek

VHAG: 6973

Locatie atlaspunt (LB72): X-coördinaat: 138903,3986 Y-coördinaat: 163164,9677

DWARSPROFIELPLAN

Atlaspunt - 003
Datum opmeting: 1/06/2000
Schaal: 1/100

