


Legende

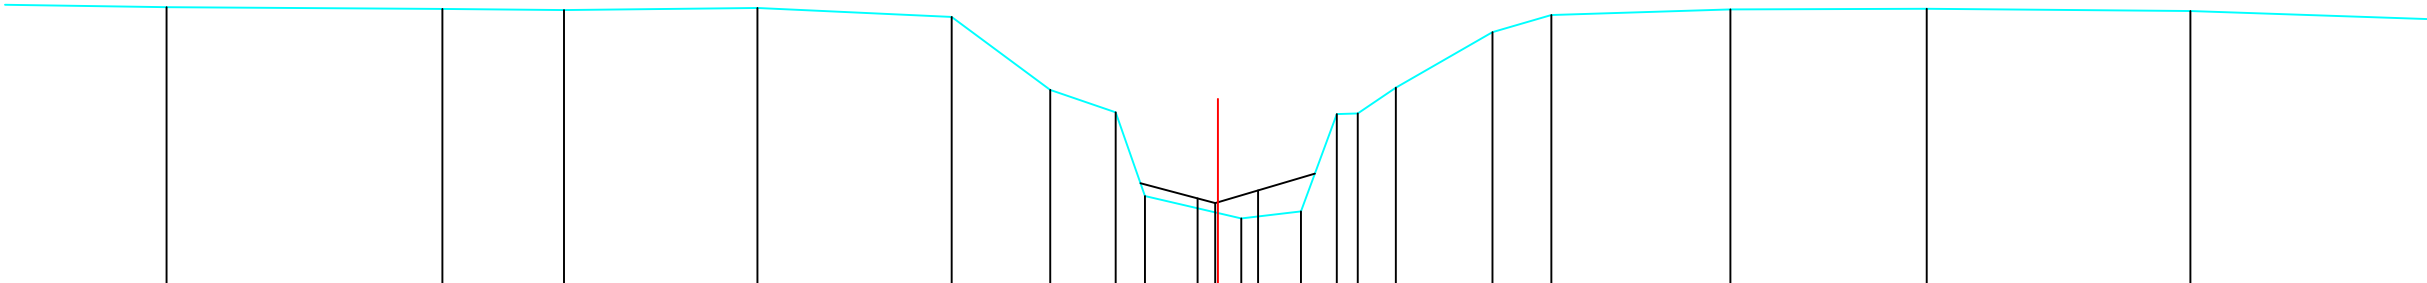

BODEMPEIL	27.71	27.69	27.68	27.70	27.58	26.62	26.32	25.22	25.18	24.92	25.01	26.30	26.31	26.65	27.38	27.61	27.68	27.69	27.66
SLIBBODEM									25.12	25.12	25.29								
CUMULAFSTAND	2.89	6.54	8.15	10.71	13.28	14.58	15.45	15.84	16.80	17.11	17.90	18.37	18.65	19.16	20.43	21.21	23.58	26.18	29.67
TUSSENAFSTAND	2.89	3.65	1.61	2.56	2.57	1.30	0.87	0.39	0.97	0.31	0.79	0.47	0.28	0.50	1.28	0.78	2.37	2.60	3.49

Gemeente Sint-Pieters-Leeuw

B1091

Molenbeek

VHAG: 6973

Locatie atlaspunt (LB72):

X-coördinaat: 138891,0542 Y-coördinaat: 163213,6045

DWARSPROFIELPLAN

Atlaspunt - 005

Datum opmeting: 1/06/2000

Schaal: 1/100



VLAAMS-
BRABANT