
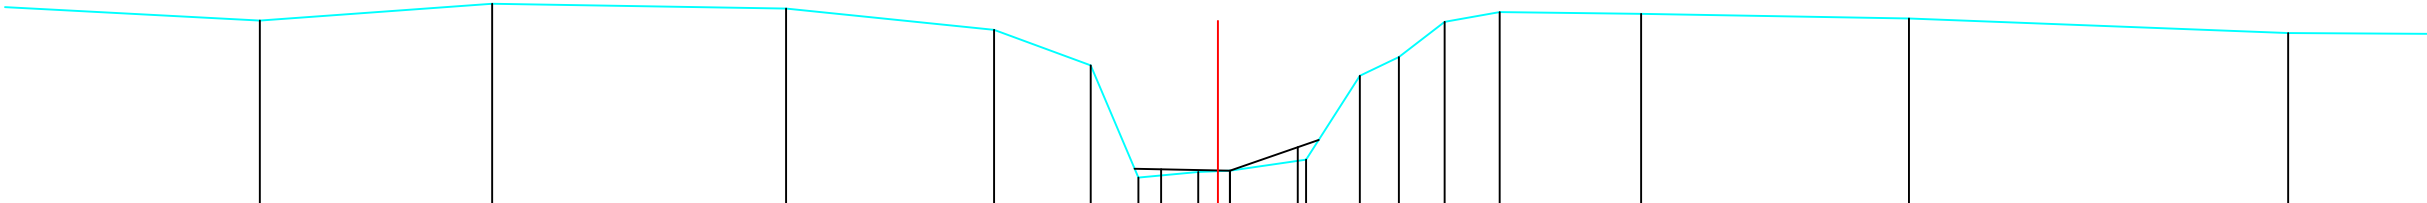


Legende

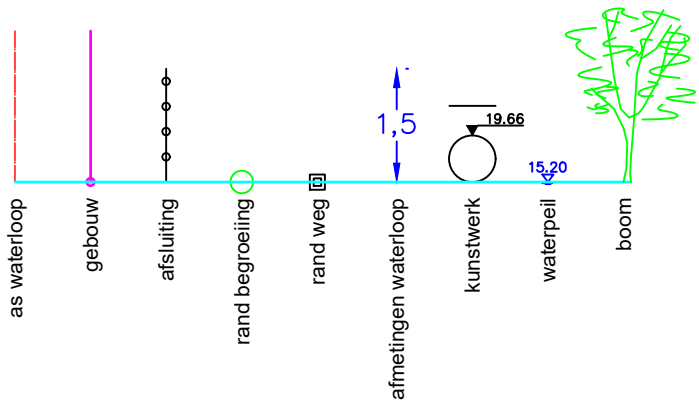

BODEMPEIL	27.51	27.73	27.66	27.38	26.91	25.43	25.54	25.50	25.52	25.67	26.77	27.02	27.49	27.62	27.59	27.53	27.34
SLIBBODEM							25.54	25.50	25.52	25.67							
CUMULAFSTAND	7.39	10.46	14.35	17.10	18.38	19.01	19.80	20.06	20.22	21.23	21.94	22.45	23.06	23.79	25.66	29.20	34.22
TUSSENAFSTAND	3.51	3.07	3.89	2.75	1.28	0.63	0.79	0.26	0.16	1.01	0.71	0.52	0.61	0.73	1.87	3.54	5.02

Gemeente Sint-Pieters-Leeuw

B1091

Molenbeek

VHAG: 6973

Locatie atlaspunt (LB72): X-coördinaat: 138867,1258 Y-coördinaat: 163246,3963

DWARSPROFIELPLAN

Atlaspunt - 006
Datum opmeting: 1/06/2000
Schaal: 1/100

