


Legende

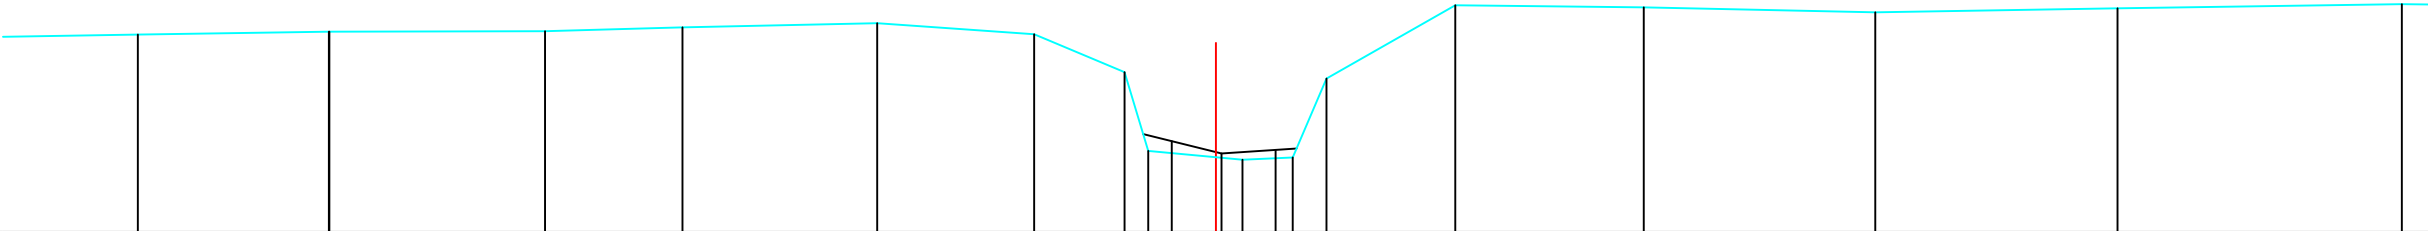

BODEMPEIL	27.61	27.65	27.66	27.71	27.76	27.61	27.11	26.07	25.96	25.99	27.03	28.00	27.97	27.91	27.96	28.01	
SLIBBODEM	26.20 26.04 26.09																
CUMULAFSTAND	3.59	6.11	8.97	10.79	13.37	15.44	16.64	16.95	17.85	18.20	18.86	19.31	21.01	23.51	26.57	29.77	33.53
TUSSENAFSTAND	2.39	2.53	2.85	1.82	2.58	2.08	1.20	0.31	0.90	0.35	0.66	0.45	1.70	2.49	3.06	3.21	3.76

Gemeente Sint-Pieters-Leeuw

B1091

Molenbeek

VHAG: 6973

Locatie ataspunt (LB72): X-coördinaat: 138801,2334 Y-coördinaat: 163418,7207

DWARSPROFIELPLAN

Ataspunt - 011
Datum opmeting: 1/06/2000
Schaal: 1/100

