


Legende

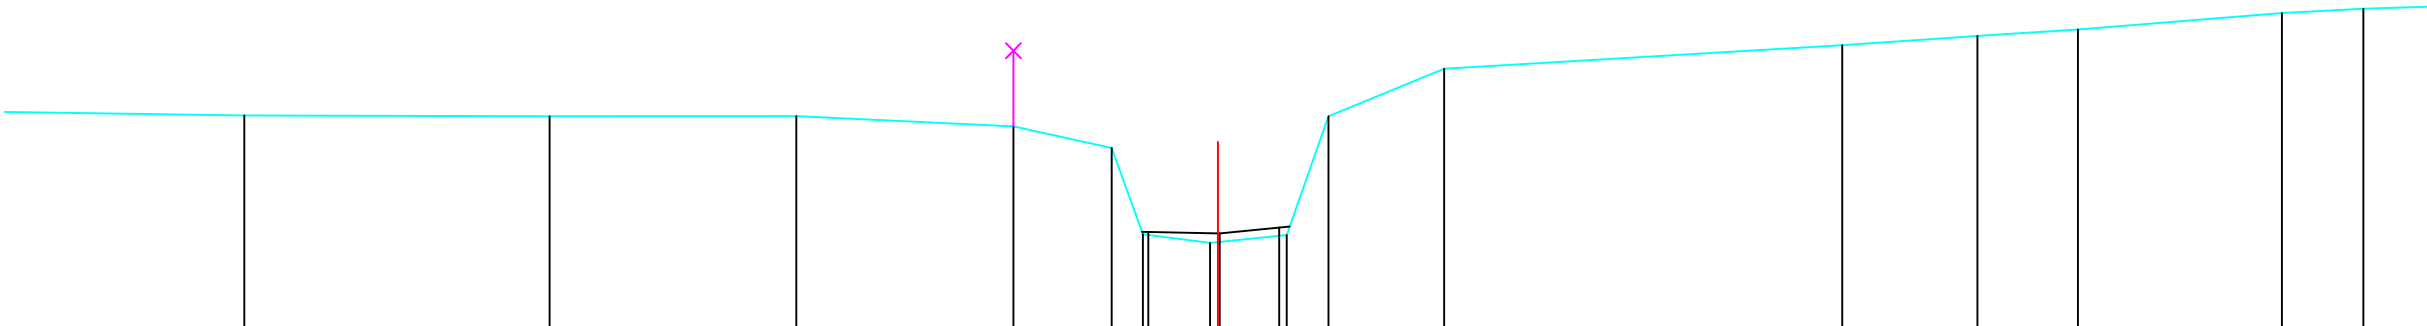

BODEMPEIL	27.85	27.84	27.84	27.71	27.42	26.28	26.17	26.27	27.84	28.47	28.78	28.90	28.99	29.20	29.26
SLIBBODEM						26.31	26.29	26.37							
CUMULAFSTAND	6.38	10.42	13.68	16.55	17.85	18.27	19.15	19.26	20.17	20.72	22.25	27.52	29.31	30.63	33.33
TUSSENAFSTAND	3.47	4.04	3.26	2.87	1.30	0.41	0.89	0.91	0.55	1.53	5.27	1.79	1.33	2.70	1.08

Gemeente Sint-Pieters-Leeuw

B1091 **Molenbeek**

VHAG: 6973

Locatie atlaspunt (LB72): X-coördinaat: 138735,8549 Y-coördinaat: 163541,5693

DWARSPROFIELPLAN

Atlaspunt - 014
Datum opmeting: 1/06/2000
Schaal: 1/100

