


Legende

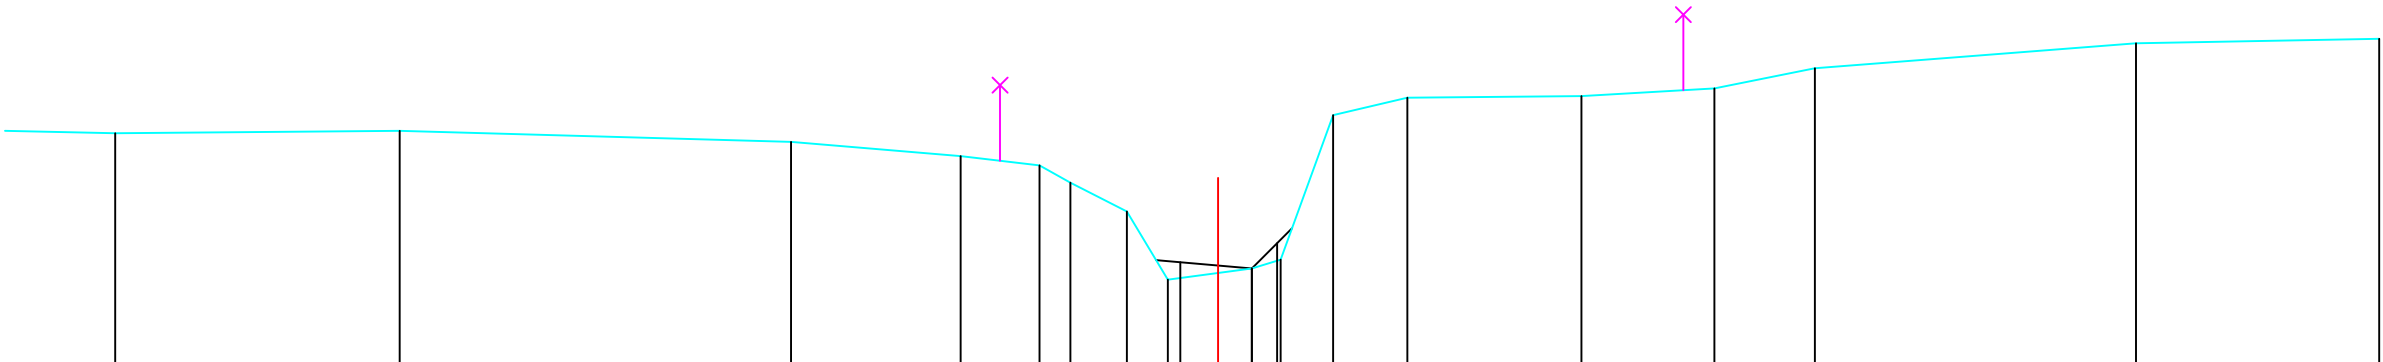

BODEMPEIL	28.09	28.12	27.98	27.79	27.67	27.44	27.06	26.15	26.30	26.42	28.33	28.56	28.58	28.68	28.95	29.28	29.34	
SLIBBODEM																		
CUMULAFSTAND	6.65	10.41	15.59	17.83	18.88	19.28	20.03	20.57	21.24	21.68	22.07	22.76	23.74	26.05	27.81	29.13	33.38	36.60
TUSSENAFSTAND		3.76	5.18	2.24	1.04	0.41	0.75	0.54	0.66	0.45	0.38	0.69	0.98	2.30	1.76	1.33	4.25	3.22

Gemeente Sint-Pieters-Leeuw

B1091

Molenbeek

VHAG: 6973

Locatie atlaspunt (LB72): X-coördinaat: 138722,6203 Y-coördinaat: 163560,5786

DWARSPROFIELPLAN

Atlaspunt - 015
Datum opmeting: 1/06/2000
Schaal: 1/100

