


Legende

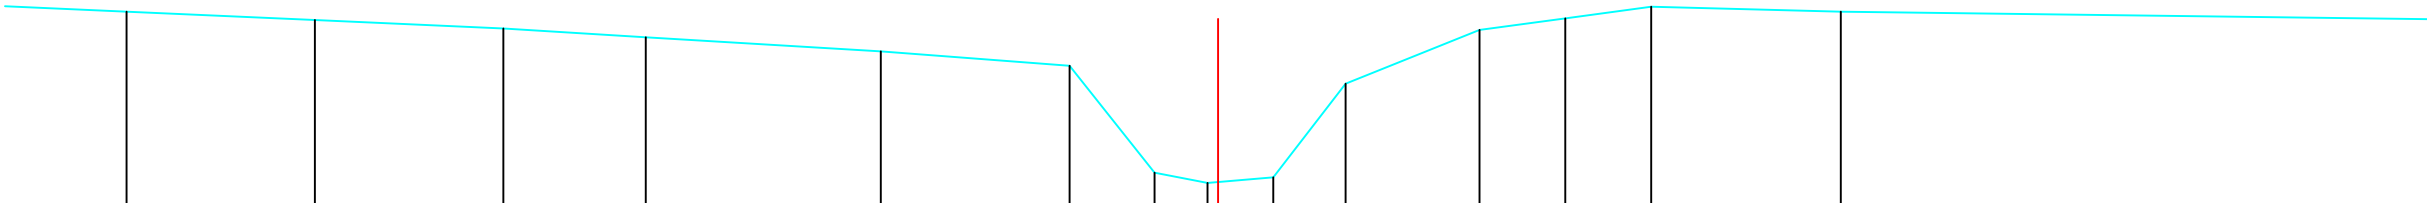

BODEMPEIL	28.60		28.49		28.37		28.26		28.07		27.88		26.47	26.33		26.40		27.64		28.35		28.51		28.66		28.60	
CUMULAFSTAND	2.49		4.98		7.48		9.36		12.47		14.97		16.09	16.79	16.93	17.66		18.62		20.39		21.53		22.66		25.17	
TUSSENAFSTAND	2.49	2.49	2.49	1.88	3.11	2.50	1.12	0.70	0.73	0.96	1.77	1.14	1.14	2.51	13.84												

Gemeente Sint-Pieters-Leeuw

B1091

Molenbeek

VHAG: 6973

Locatie atlaspunt (LB72): X-coördinaat: 138693,42 Y-coördinaat: 163613,2144

DWARSPROFIELPLAN

Atlaspunt - 016
Datum opmeting: 1/06/2000
Schaal: 1/100

