



Legende

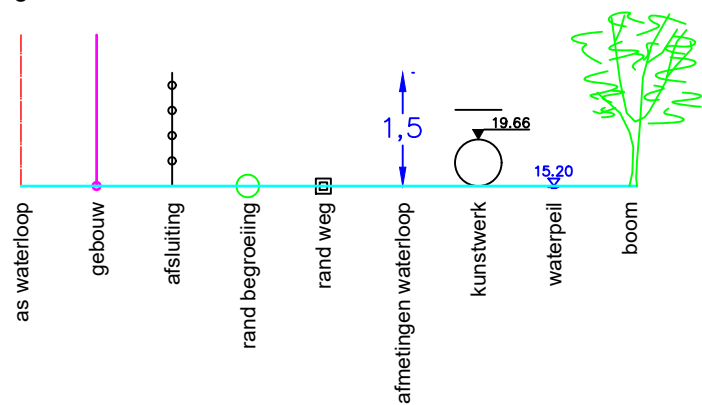

6973/21

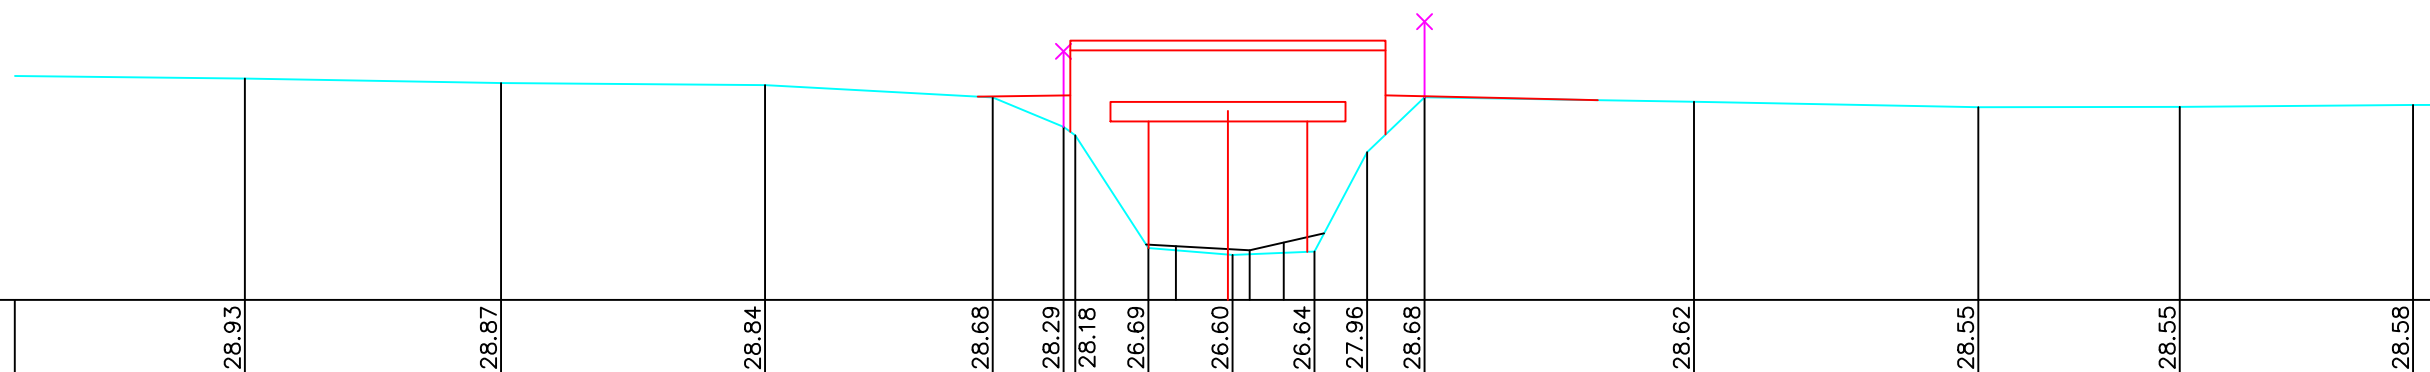

BODEMPEIL	28.93	28.87	28.84	28.68	28.29	28.18	26.69		26.60		26.64	27.96	28.68		28.62		28.55		28.55		28.58
SLIBBODEM								26.71	26.66	26.76											
CUMULAFSTAND	5.98	9.37	12.86	15.87	16.81	16.97	17.93		18.99	19.05	20.13	20.83	21.59		25.15		28.91		31.58		34.66
TUSSENAFSTAND	3.31	3.39	3.49	3.01	0.94	0.97	1.05		1.08	0.70	0.76	3.56		3.76		2.67		3.09			

Gemeente Sint-Pieters-Leeuw

B1091

Molenbeek

VHAG: 6973

Locatie atlaspunt (LB72): X-coördinaat: 138684,8824 Y-coördinaat: 163636,3846

DWARSPROFIELPLAN

Atlaspunt - 017

Datum opmeting: 1/06/2000

Schaal:	1/100
---------	-------

