
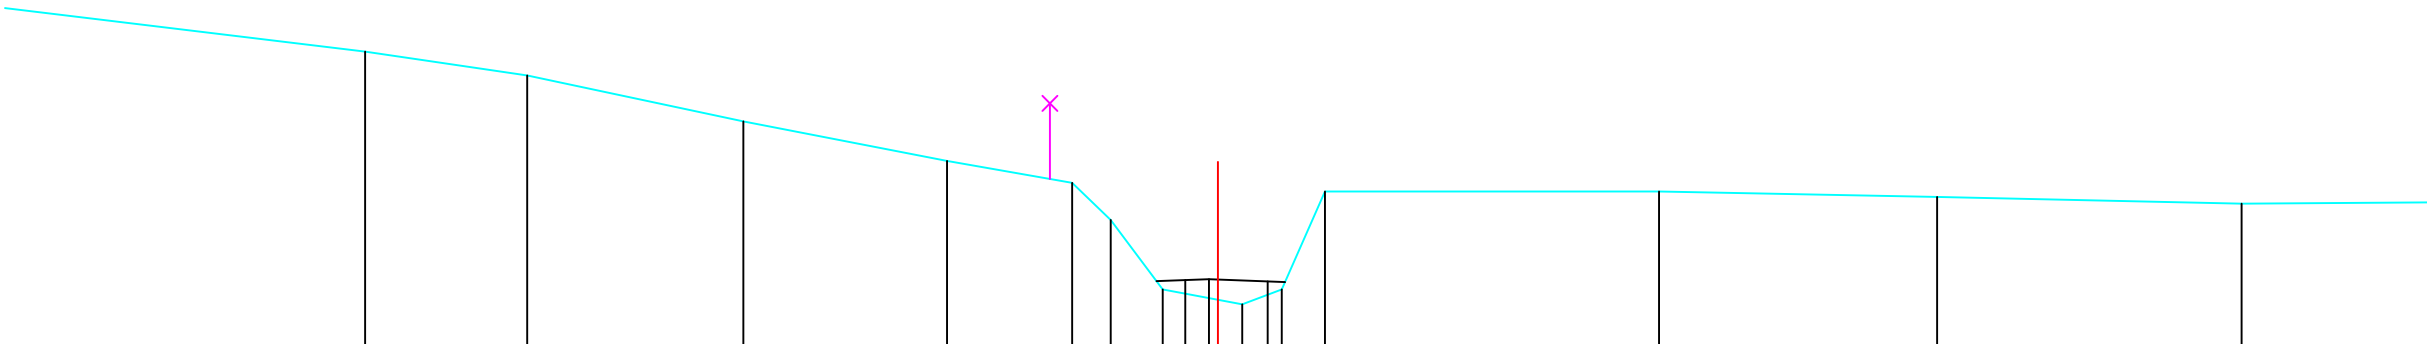


Legende

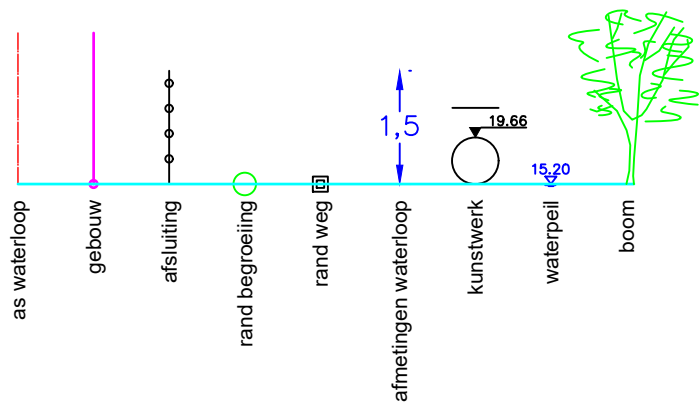

BODEMPEIL	29.96	29.64	29.04	28.51	28.22	27.73	26.81	26.62	26.81	28.11	28.11	28.04	27.95
SLIBBODEM							26.94	26.95	26.92				
CUMULAFSTAND	8.67	10.81	13.67	16.37	18.02	18.53	19.22	19.95	20.27	20.79	21.36	25.78	33.49
TUSSENAFSTAND	8.67	2.14	2.86	2.69	1.66	0.50	0.69	0.73	0.32	0.52	0.57	4.42	3.38

Gemeente Sint-Pieters-Leeuw

B1091

Molenbeek

VHAG: 6973

Locatie atlaspunt (LB72): X-coördinaat: 138470,3801 Y-coördinaat: 163653,2412

DWARSPROFIELPLAN

Atlaspunt - 023
Datum opmeting: 1/06/2000
Schaal: 1/100

