


Legende

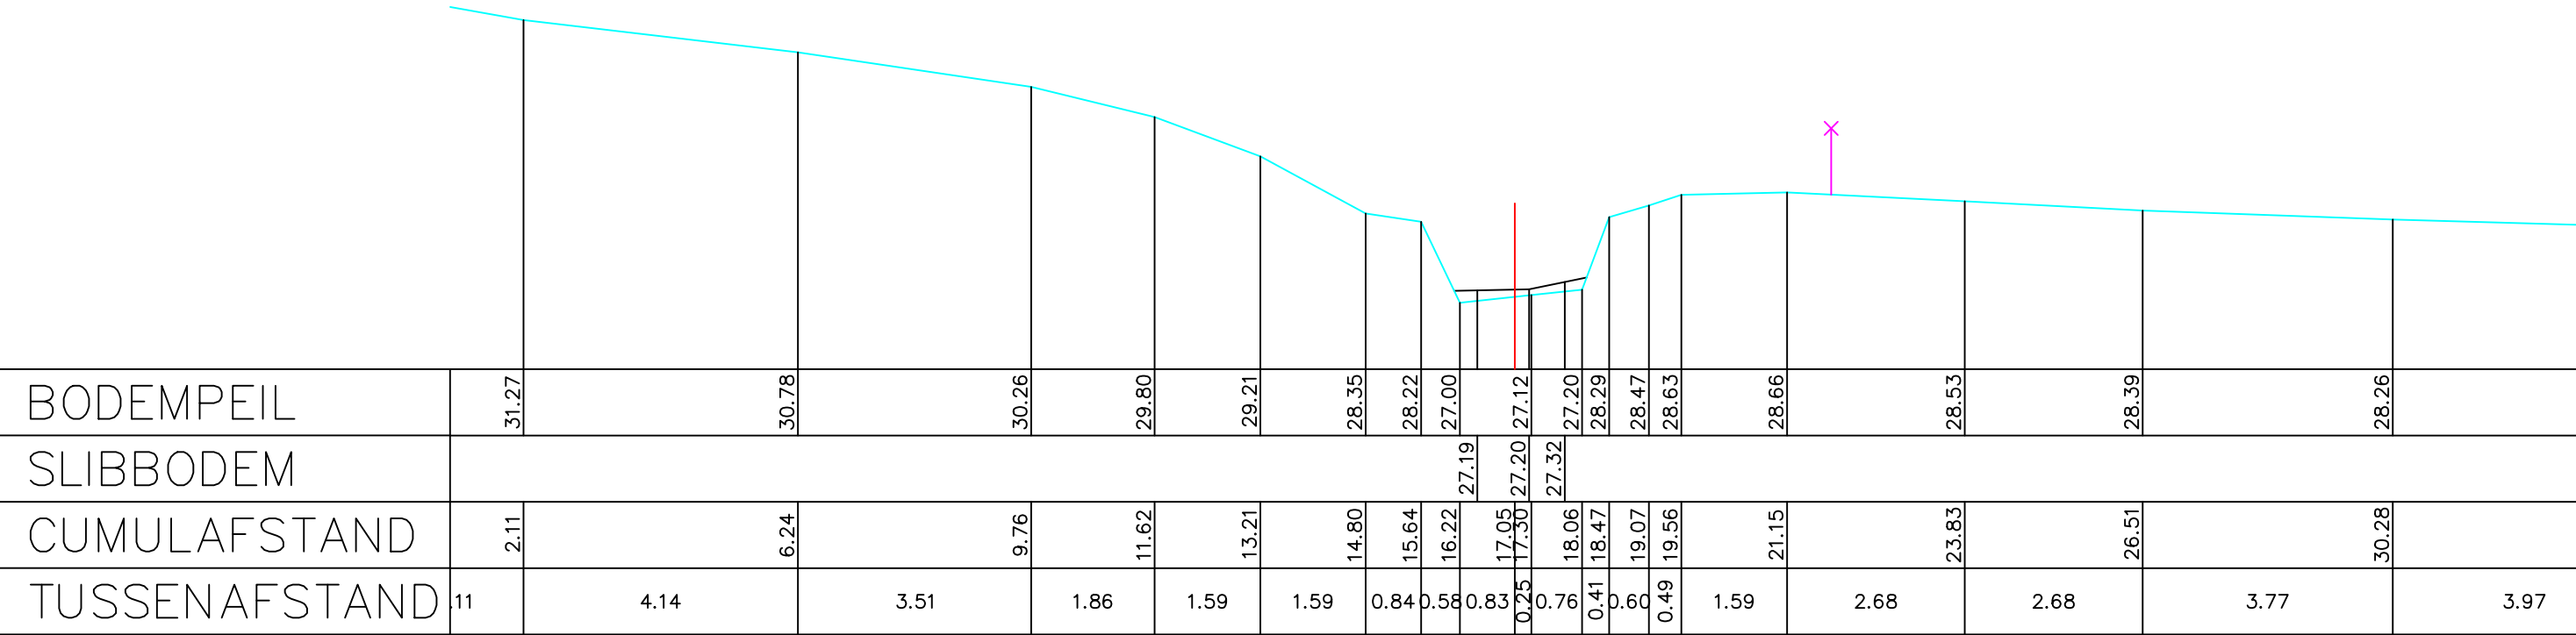

BODEMPEIL	31.27		30.78		30.26		29.80		29.21		28.35		28.22		27.00		27.12		27.20		28.29		28.47		28.63		28.66		28.53		28.39		28.26		
SLIBBODEM																27.19		27.20		27.32															
CUMULAFSTAND	2.11		6.24		9.76		11.62		13.21		14.80		15.64		16.22		17.05		17.30		18.06		18.47		19.07		19.56		21.15		23.83		26.51		30.28
TUSSENAFSTAND	11	4.14		3.51		1.86		1.59		1.59		0.84	0.58	0.83	0.25	0.76	0.41	0.60	0.49	1.59		2.68		2.68		3.77		3.97							

Gemeente Sint-Pieters-Leeuw

B1091

Molenbeek

VHAG: 6973

Locatie atlaspunt (LB72): X-coördinaat: 138382,7441 Y-coördinaat: 163590,4727

DWARSPROFIELPLAN

Atlaspunt - 026
Datum opmeting: 1/06/2000
Schaal: 1/100

