
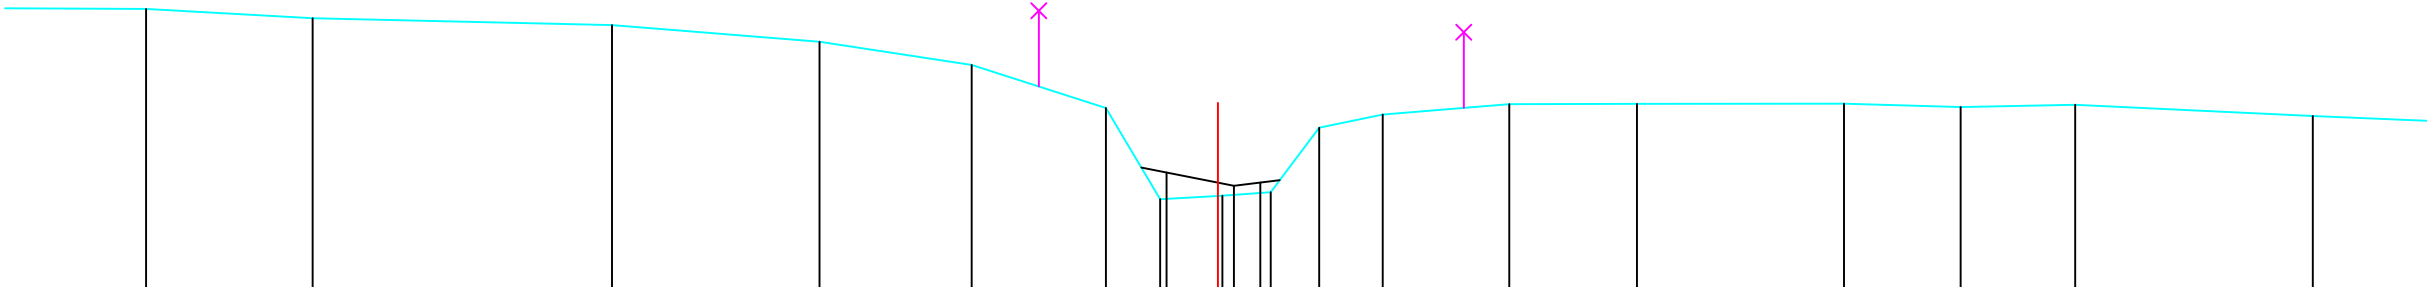


Legende

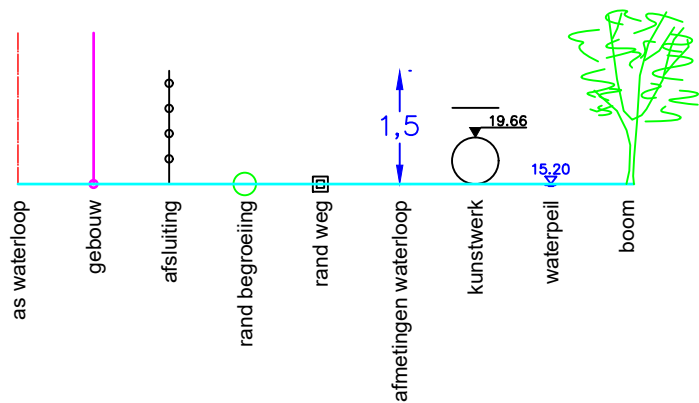

BODEMPEIL	29.74	29.62	29.53	29.31	29.00	28.43	27.23	27.27	27.32	28.17	28.35	28.48	28.49	28.49	28.45	28.47	28.33	
SLIBBODEM								27.58	27.41	27.45								
CUMULAFSTAND	1.90	4.11	8.07	10.81	12.82	14.60	15.32	16.08	16.14	16.78	17.42	18.26	19.94	21.62	24.36	25.91	27.42	30.57
TUSSENAFSTAND	1.90	2.20	3.96	2.75	2.01	1.78	0.72	0.76	0.64	0.64	0.84	1.67	1.69	2.74	1.54	1.52	3.14	2.63

Gemeente Sint-Pieters-Leeuw

B1091

Molenbeek

VHAG: 6973

Locatie atlaspunt (LB72): X-coördinaat: 138318,3033 Y-coördinaat: 163515,7806

DWARSPROFIELPLAN

Atlaspunt - 028
Datum opmeting: 1/06/2000
Schaal: 1/100

