
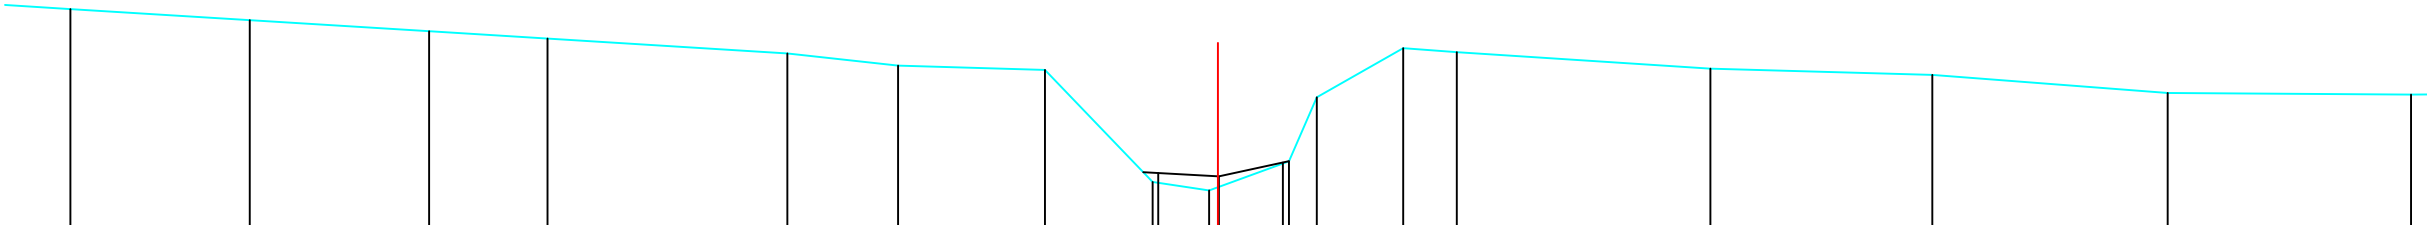


Legende

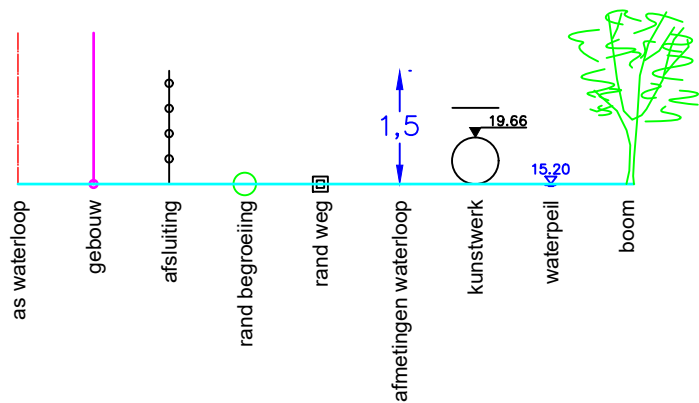

BODEMPEIL	29.95	29.80	29.65	29.56	29.36	29.20	29.14	27.66	27.55	27.93	28.78	29.43	29.38	29.16	29.08	28.84	28.82	
SLIBBODEM									27.78	27.73	27.92							
CUMULAFSTAND	2.37	4.75	7.12	8.69	11.86	13.32	15.26	16.69	17.44	17.55	18.49	18.86	20.00	20.71	24.07	27.00	30.12	33.34
TUSSENAFSTAND		2.37	2.37	1.57	3.17	1.46	1.94	1.43	0.75	0.94	0.37	1.14	0.71	3.35	2.94	3.11	3.22	

Gemeente Sint-Pieters-Leeuw

B1091

Molenbeek

VHAG: 6973

Locatie atlaspunt (LB72): X-coördinaat: 138154,0779 Y-coördinaat: 163660,1101

DWARSPROFIELPLAN

Atlaspunt - 034
Datum opmeting: 1/06/2000
Schaal: 1/100

