


Legende

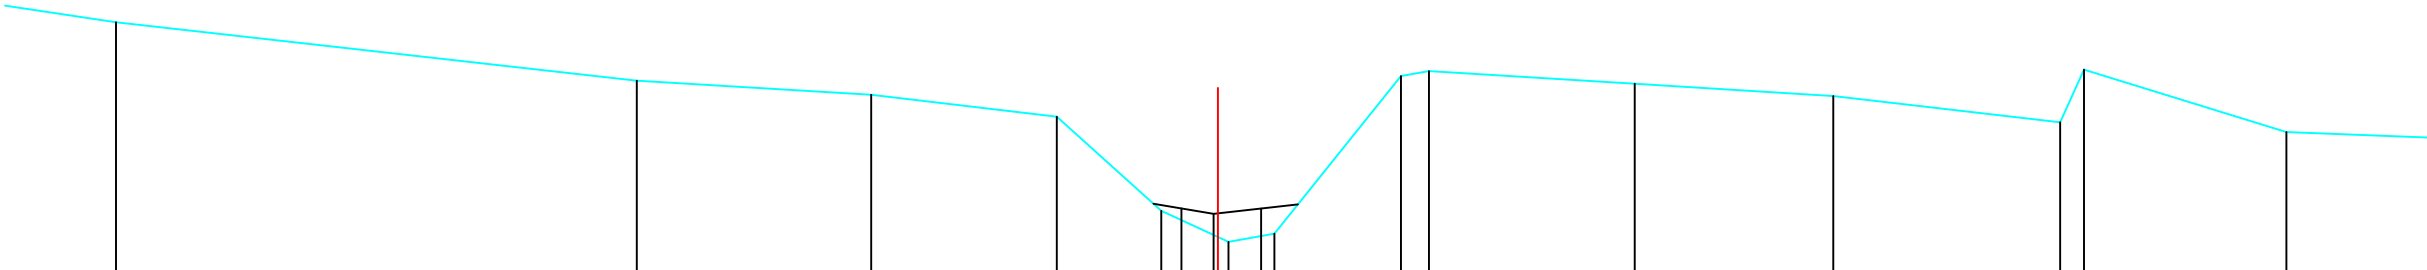

BODEMPEIL	30.37	29.60	29.41	29.12	27.87	27.47	27.57	29.66	29.72	29.56	29.39	29.05	28.92
SLIBBODEM					27.91	27.83	27.91					31.52	
CUMULAFSTAND	5.80	12.69	15.79	18.24	19.63	20.38	20.51	22.80	23.17	25.89	28.51	31.83	34.51
TUSSENAFSTAND		6.89	3.10	2.45	1.38	0.75	0.61	1.68	0.37	2.72	2.63	3.00	3.29

Gemeente Sint-Pieters-Leeuw

B1091

Molenbeek

VHAG: 6973

Locatie ataspunt (LB72): X-coördinaat: 138032,8528 Y-coördinaat: 163747,6953

DWARSPROFIELPLAN

Ataspunt - 037
Datum opmeting: 1/06/2000
Schaal: 1/100

