
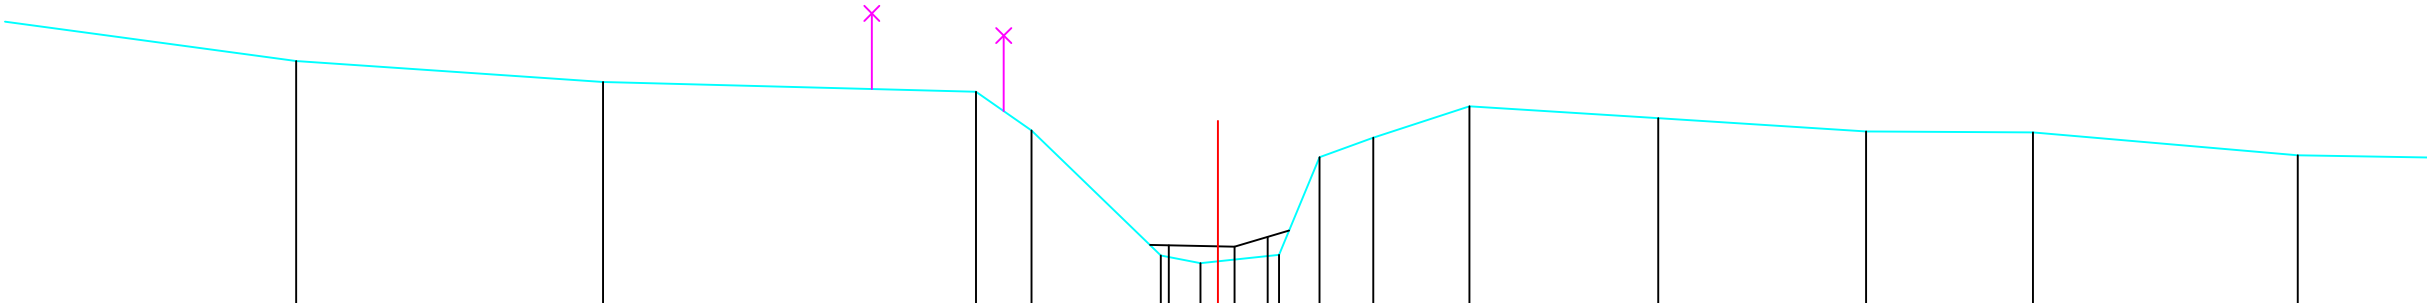


Legende

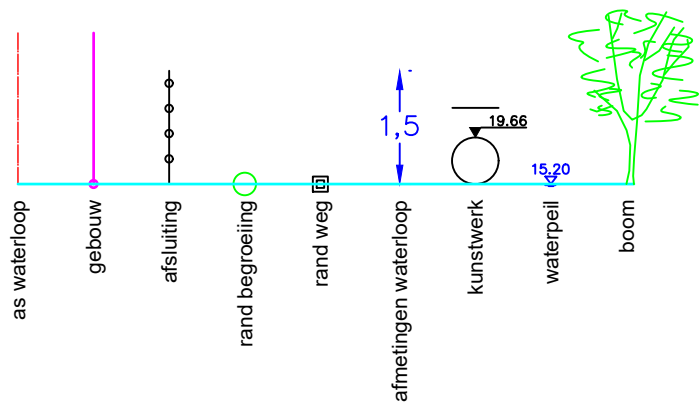

BODEMPEIL	30.29	30.02	29.89	29.37	27.72	27.62	27.84	27.73	29.02	29.28	29.69	29.54	29.36	29.35	29.05
SLIBBODEM					27.85	27.84	27.97								
CUMULAFSTAND	11.28	15.34	20.27	21.00	22.72	23.24	23.47	24.28	24.81	25.52	26.80	29.30	32.04	34.25	37.75
TUSSENAFSTAND	6.60	4.06	4.93	0.74	1.71	0.52	0.23	0.81	0.53	0.71	1.27	2.50	2.75	2.21	3.50

Gemeente Sint-Pieters-Leeuw

B1091

Molenbeek

VHAG: 6973

Locatie atlaspunt (LB72): X-coördinaat: 138010,2533 Y-coördinaat: 163766,4893

DWARSPROFIELPLAN

Atlaspunt - 038
Datum opmeting: 1/06/2000
Schaal: 1/100

